

OS331 MAARKEBEEK

(VHAG: 5003)

MAARKEDAL

Dwarsprofiel_150

DWARSPROFIELPLAN

Opgemeten in: 2000

Opgemeten volgens bestek: WAT/L/0099S0718X

LEGENDE

vaste bodem



kruinbreedte (m)

slibbodem

as dwarsprofiel


150

Lsch 1/100

Hsch 1/100

V–vlak

30.00m.

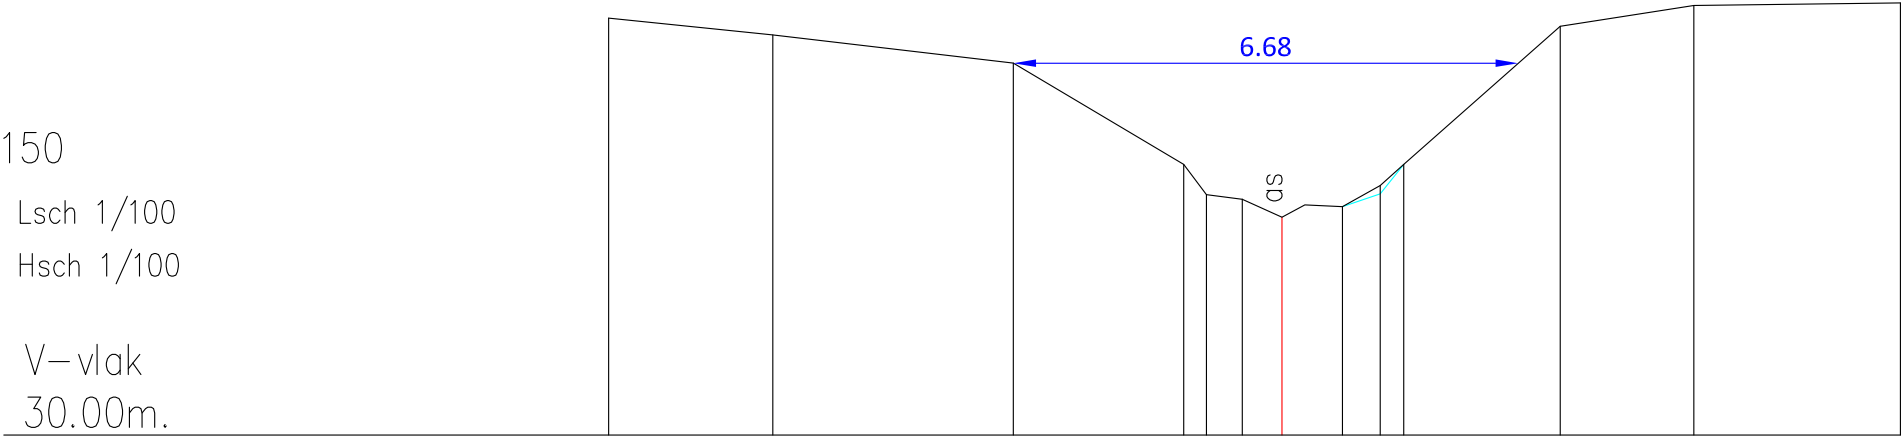

Vaste Bodem	35.51	35.29	34.92	33.58	33.18	33.12	32.88	33.04	33.02	33.19	33.58	35.40	35.68	35.72
Slibbodem									33.02	33.30	33.58			
Tussenafstand		2.17	3.18	2.26	0.30	0.47	0.53	0.50	0.50	0.31	2.07	1.77	2.73	
Samengestelde afstand	-8.91	-6.74	-3.56	-1.30	-1.00	-0.53	0.00	0.30	0.80	1.30	1.61	3.68	5.45	8.18