

OS331 MAARKEBEEK

(VHAG: 5003)

MAARKEDAL

Dwarsprofiel_155

DWARSPROFIELPLAN

Opgemeten in: 2000

Opgemeten volgens bestek: WAT/L/0099S0718X

LEGENDE




155

Lsch 1/100

Hsch 1/100

V–vlak

32.00m.

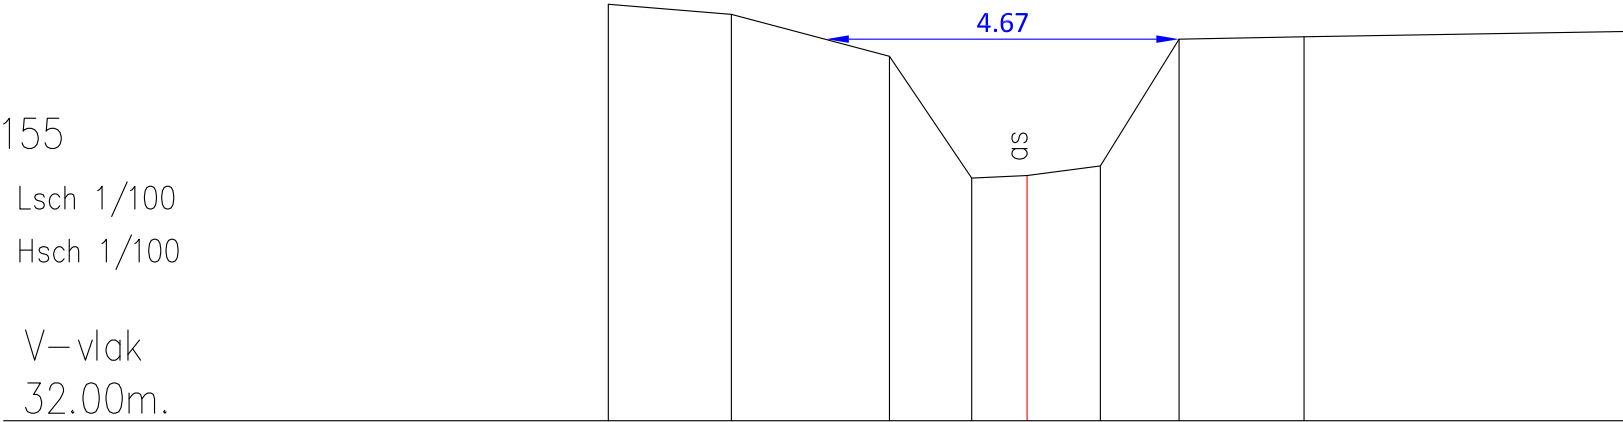

Vaste Bodem	37.51	37.37	36.82	35.21	35.24	35.37	37.05	37.08	37.15
Slibbodem	Geen slib								
Tussenafstand	1.63	2.09	1.09	0.73	0.97	1.04	1.65	4.25	
Samengestelde afstand	-5.54	-3.91	-1.82	-0.73	0.00	0.97	2.01	3.66	7.91