

OS331 MAARKEBEEK

(VHAG: 5003)

MAARKEDAL

Dwarsprofiel_157

DWARSPROFIELPLAN

Opgemeten in: 2000

Opgemeten volgens bestek: WAT/L/0099S0718X

LEGENDE



vaste bodem



kruinbreedte (m)



slibbodem



as dwarsprofiel


157

Lsch 1/100

Hsch 1/100

V–vlak

32.00m.

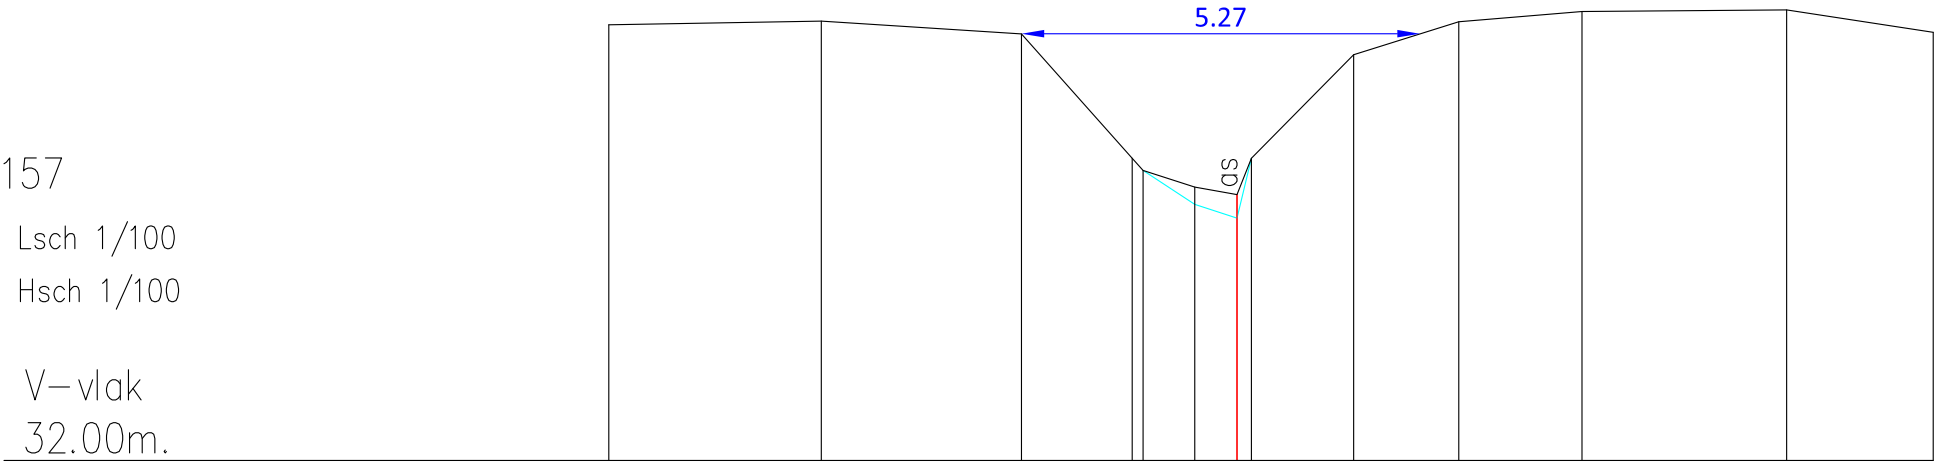

Vaste Bodem	37.76	37.81	37.64	36.00	35.84	35.84	35.39	35.21	36.00	37.37	37.80	37.94	37.96	37.66
Slibbodem					35.84	35.82	35.52	35.52	36.00					
Tussenafstand		2.81	2.65	1.46	0.4	0.69	0.56	0.19	1.35	1.39	1.63	2.71	1.94	
Samengestelde afstand	-7.75	-4.94	-2.29	-0.83	-0.69	0.00	0.56	0.75	2.10	3.49	5.12	7.83	9.77	