

OS331 MAARKEBEEK

(VHAG: 5003)

OUDENAARDE

Dwarsprofiel_16

DWARSPROFIELPLAN

Opgemeten in: 2000

Opgemeten volgens bestek: WAT/L/0099S0718X

LEGENDE



vaste bodem



kruinbreedte (m)




slibbodem



as dwarsprofiel

16 Kunstwerk 60
Lsch 1/100
Hsch 1/100

V-vlak
6.00m.

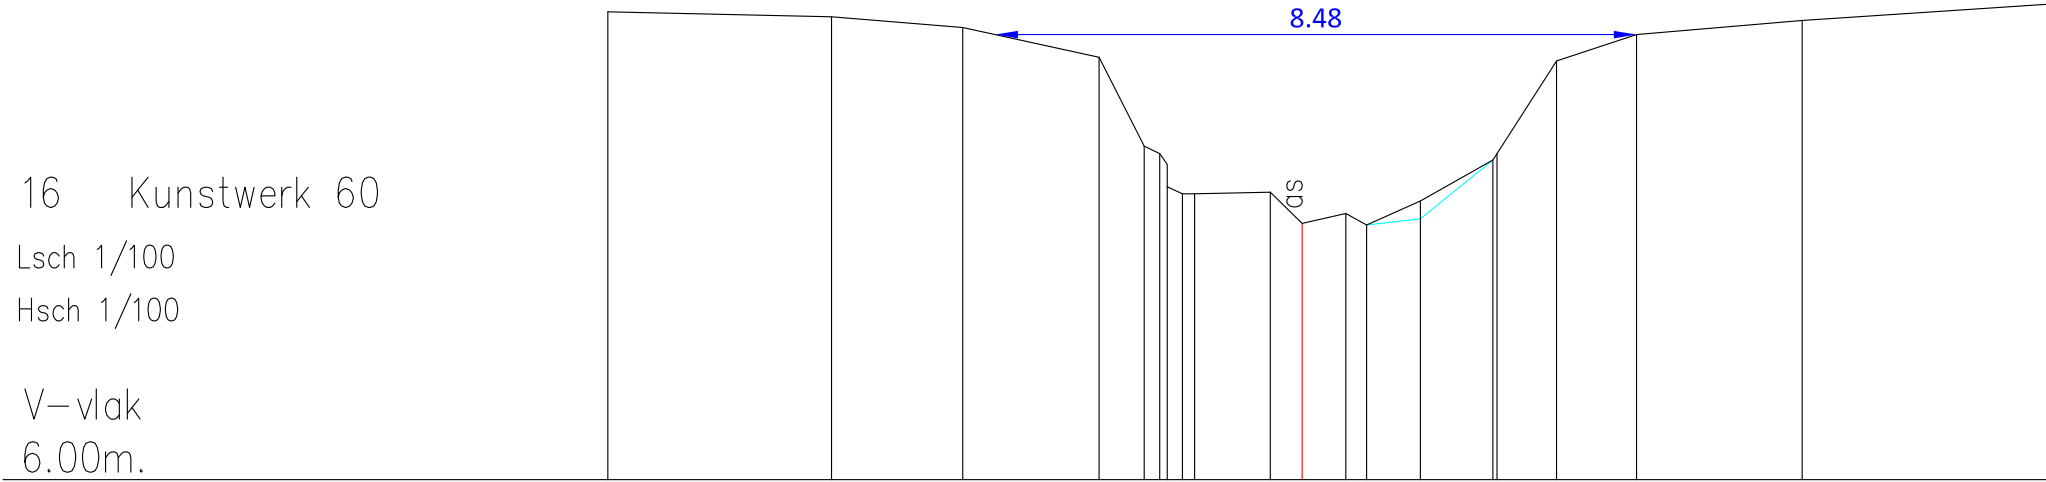

Vaste Bodem	12.19	12.12	11.98	11.59	10.41	10.31	9.87	9.78	9.80	9.39	9.52	9.37	9.45	10.23	10.31	11.54	11.89	12.07	12.29
Slibbodem											9.37	9.69		10.23					
Tussenafstand		2.96	1.73	1.80	0.60	0.10	0.20	0.16	1.00	0.42	0.58	0.27	0.71	0.96	0.06	0.79	1.06	2.19	3.24
Samengestelde afstand	-9.18	-6.22	-4.49	-2.69	-2.09	-1.98	-1.78	-1.42	-0.42	0.00	0.58	0.85	1.56	2.52	2.58	3.37	4.42	6.61	9.85