

OS331 MAARKEBEEK

(VHAG: 5003)

MAARKEDAL

Dwarsprofiel_166

DWARSPROFIELPLAN

Opgemeten in: 2000

Opgemeten volgens bestek: WAT/L/0099S0718X

LEGENDE



vaste bodem



kruinbreedte (m)



slibbodem



as dwarsprofiel


166

Lsch 1/100

Hsch 1/100

V-vlak

39.00m.

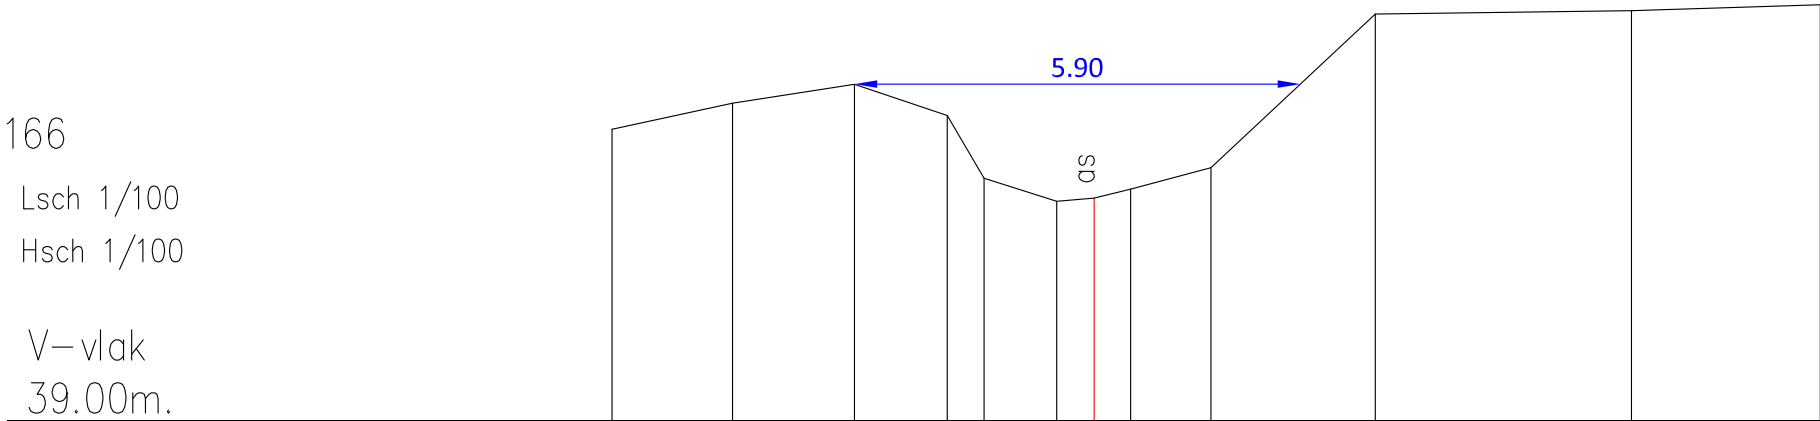

Vaste Bodem	42.85	43.20	43.45	43.03	42.21	41.90	41.94	42.06	42.35	44.38	44.42	44.50
Slibbodem	Geen slib											
Tussenafstand	1.59	1.61	1.23	0.49	0.96	0.50	0.48	1.06	2.17	3.39	2.50	
Samengestelde afstand	-6.38	-4.78	-3.17	-1.94	-1.46	-0.50	0.00	0.48	1.55	3.72	7.11	9.61