

OS331 MAARKEBEEK

(VHAG: 5003)

MAARKEDAL

Dwarsprofiel_169

DWARSPROFIELPLAN

Opgemeten in: 2000

Opgemeten volgens bestek: WAT/L/0099S0718X


LEGENDE

vaste bodem

slibbodem

kruinbreedte (m)

as dwarsprofiel

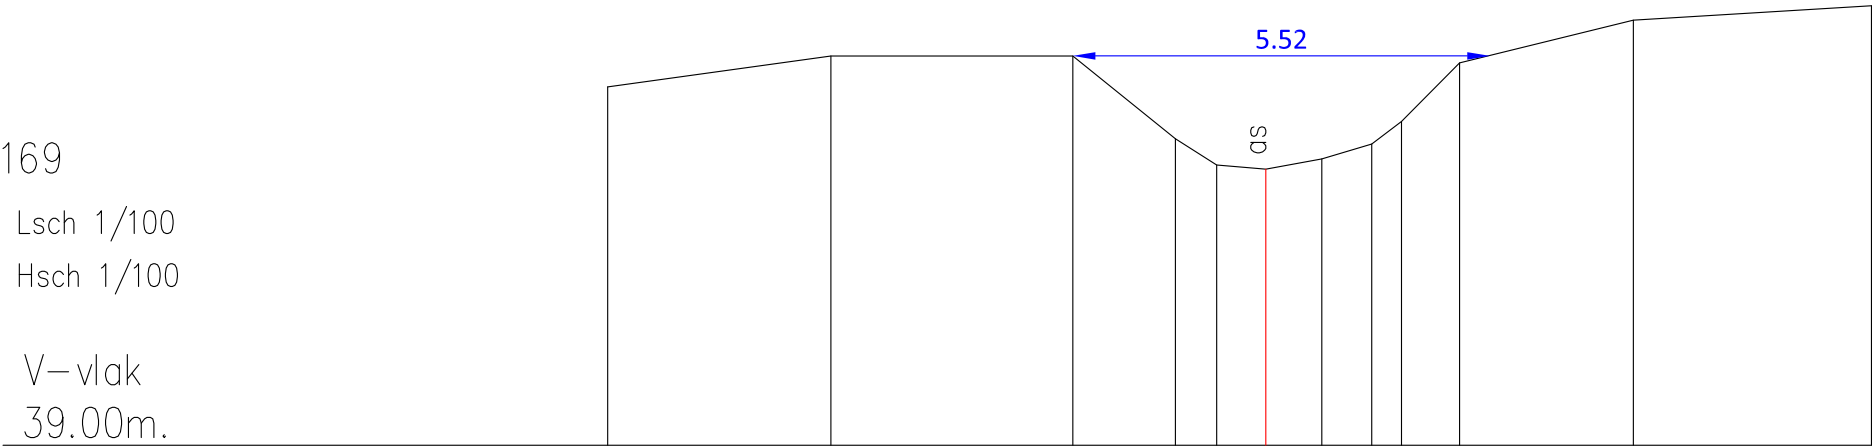

Vaste bodem	43.74	44.15	44.15	43.05	42.70	42.65	42.79	42.98	43.28	44.06	44.62	44.81
Slibbodem												
Tussenafstand		2.95	3.20	1.36	0.55	0.65	0.74	0.66	0.39	0.77	2.30	3.15
Samengestelde afstand	-8.71	-5.75	-2.55	-1.20	-0.65	0.00	0.74	1.40	1.80	2.56	4.86	8.01