

OS331 MAARKEBEEK

(VHAG: 5003)

MAARKEDAL

Dwarsprofiel_172

DWARSPROFIELPLAN

Opgemeten in: 2000

Opgemeten volgens bestek: WAT/L/0099S0718X

LEGENDE


vaste bodem



kruinbreedte (m)

slibbodem

as dwarsprofiel

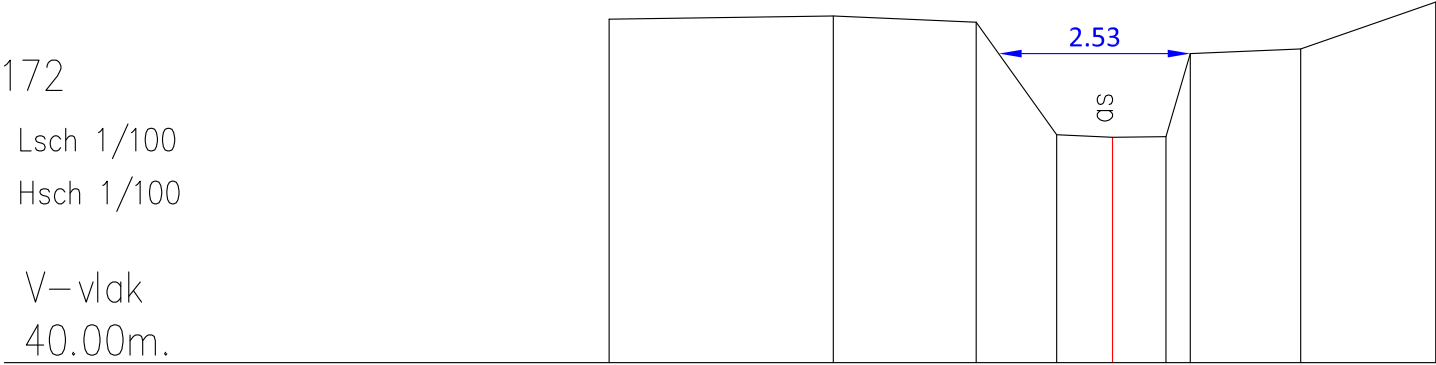

Vaste Bodem	44.54	44.59	44.50	43.01	42.98	42.99	44.09	44.15	44.77
Slibbodem	Geen slib								
Tussenafstand		2.97	1.89	1.07	0.74	0.71	0.32	1.46	1.79
Samengestelde afstand	-6.66	-3.69	-1.80	-0.74	0.00	0.71	1.03	2.49	4.28