

OS331 MAARKEBEEK

(VHAG: 5003)

OUDENAARDE



Dwarsprofiel_2

DWARSPROFIELPLAN

Opgemeten in: 2000

Opgemeten volgens bestek: WAT/L/0099S0718X

LEGENDE

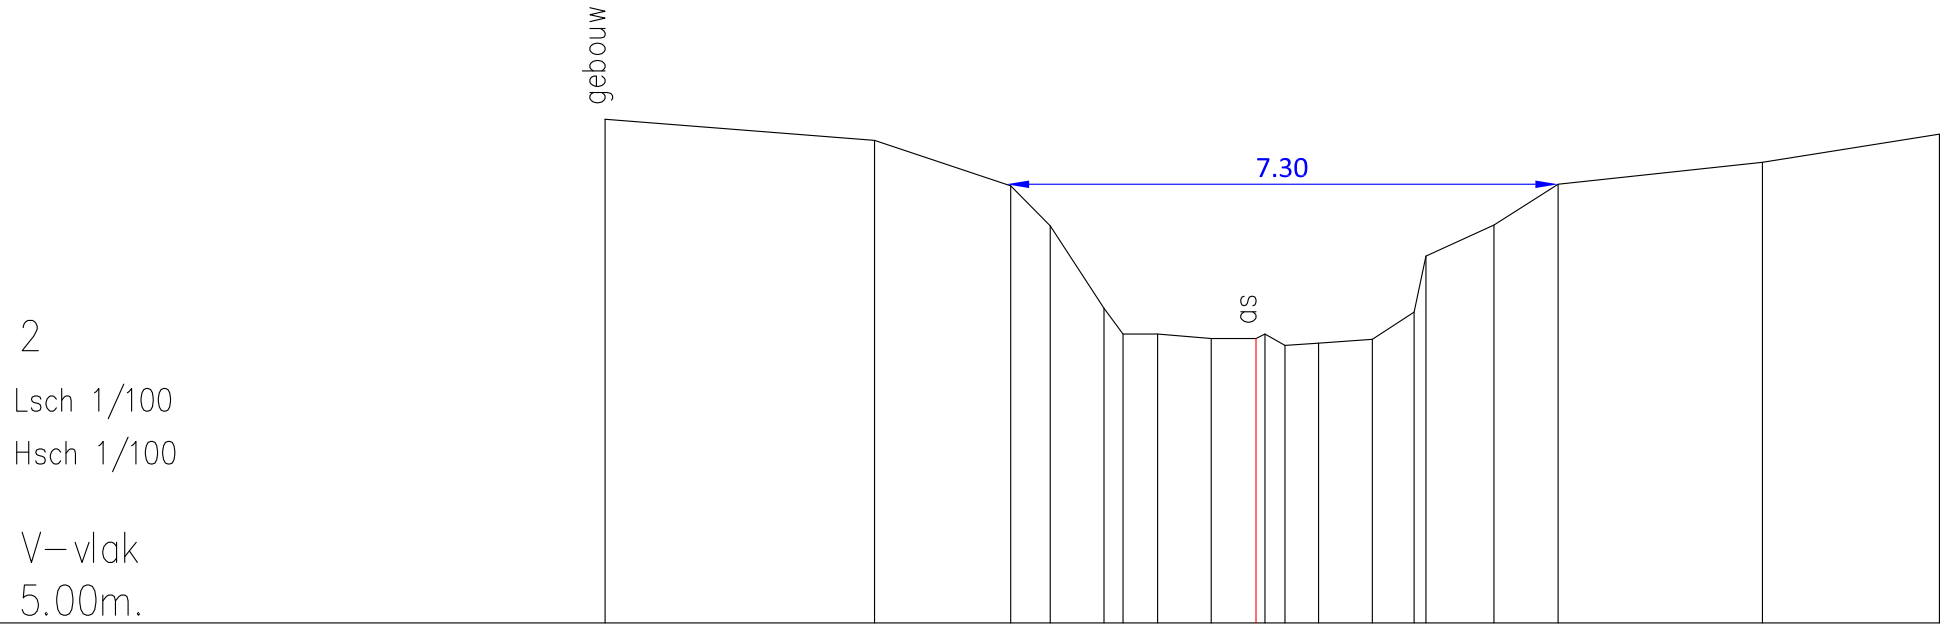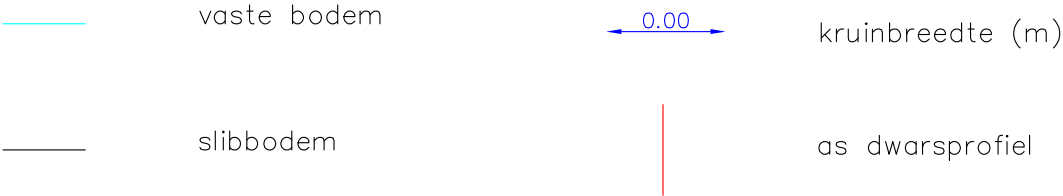

Vaste bodem	11.66	11.38	10.78	10.25	9.16	8.82	8.82	8.76	8.76	8.82	8.67	8.70	8.75	9.11	9.85	10.26	10.80	11.09	11.46
Slibbodem																			
Tussenafstand		3.57	1.80	0.52	0.71	0.25	0.46	0.71	0.59	0.12	0.26	0.45	0.71	0.55	0.16	0.90	0.85	2.70	2.34
Samengestelde afstand	-8.61	-5.05	-3.24	-2.72	-2.01	-1.76	-1.30	-0.59	0.00	0.12	0.38	0.83	1.54	2.09	2.25	3.15	4.00	6.70	9.04