

OS331 MAARKEBEEK

(VHAG: 5003)

OUDENAARDE


Dwarsprofiel_34

DWARSPROFIELPLAN

Opgemeten in: 2000


Opgemeten volgens bestek: WAT/L/0099S0718X

LEGENDE

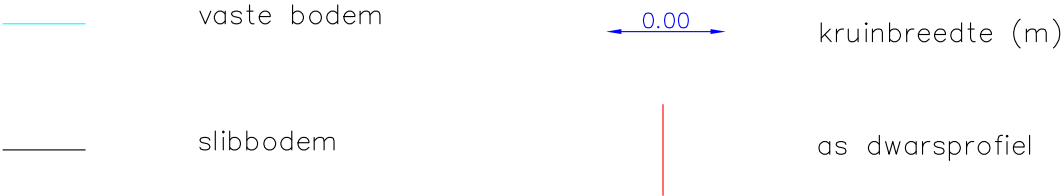

34 Kunstwerk 130
Lsch 1/100
Hsch 1/100

V-vlak
8.00m.

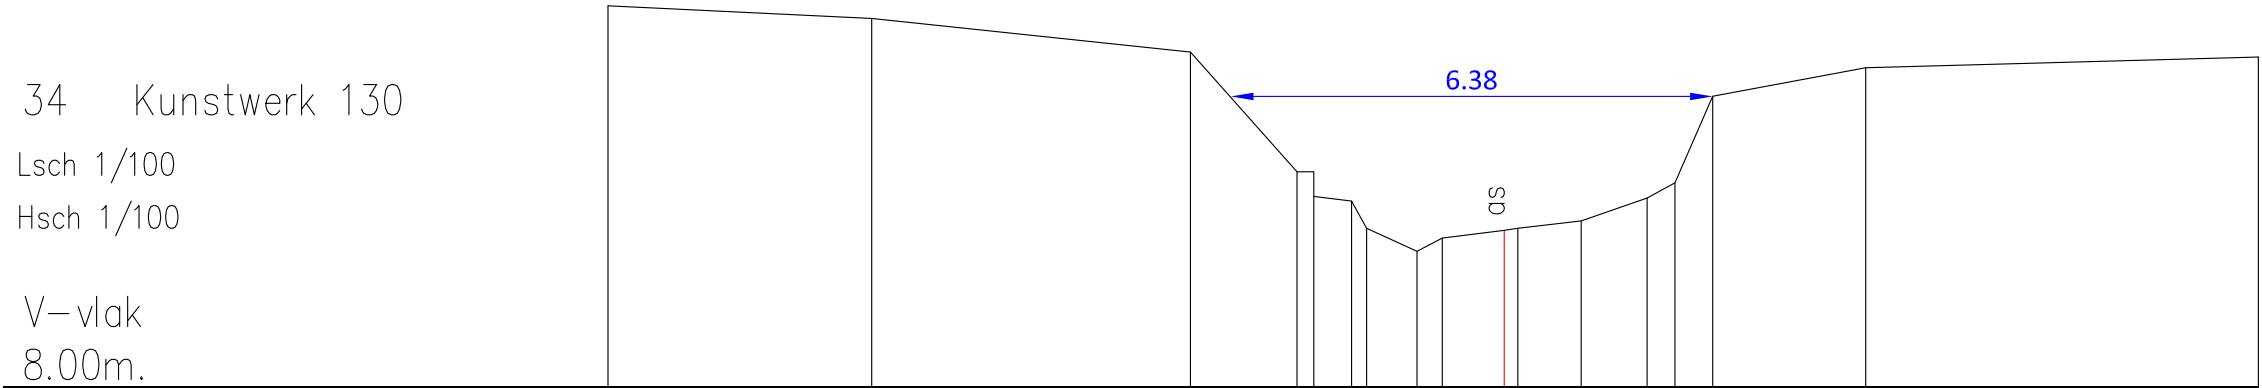

Vaste Bodem	15.04	14.87	14.43	12.85	12.52	12.46	12.10	11.80	11.97	12.07	12.10	12.20	12.50	12.70	13.85	14.22	14.37
Slibbodem	Geen slib																
Tussenafstand	3.49	4.22	1.59	1.41	1.59	1.59	1.59	1.15	1.20	1.03	0.53	2.02	5.19				
Samengestelde afstand	-11.85	-8.37	-4.15	-2.74	-2.52	-2.02	-1.82	-1.15	-0.82	0.00	0.16	1.18	1.89	2.26	2.76	4.78	9.98