

OS331 MAARKEBEEK

(VHAG: 5003)

OUDENAARDE

Dwarsprofiel_37b

DWARSPROFIELPLAN

Opgemeten in: 2000

Opgemeten volgens bestek: WAT/L/0099S0718X

LEGENDE

vaste bodem




kruinbreedte (m)

slibbodem

as dwarsprofiel

37b
Lsch 1/100
Hsch 1/100

V–vlak
12.00m.

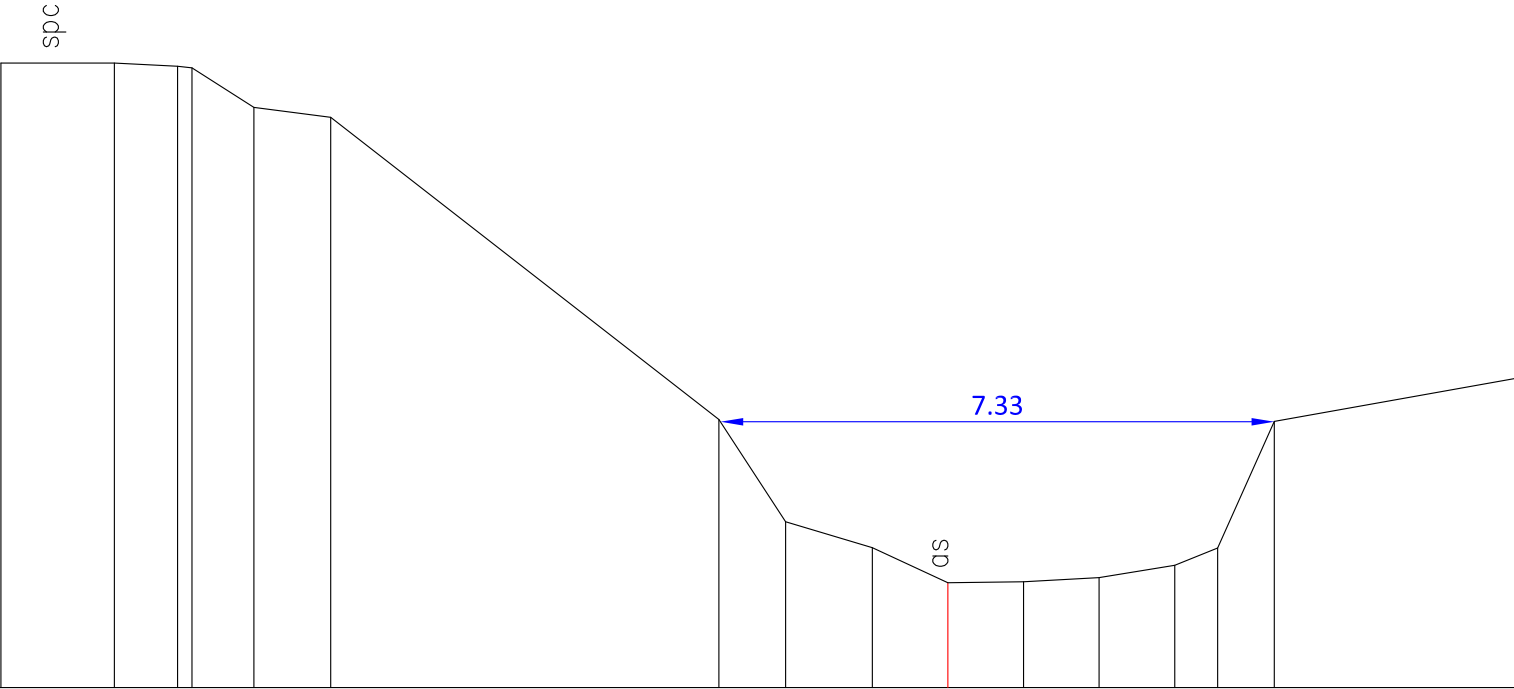

Vaste bodem	20.26	20.26	20.22	20.20	19.67	19.54	15.55	14.19	13.85	13.39	13.40	13.45	13.62	13.85	15.52	16.09
Slibbodem																
Tussenafstand		1.50	0.84	0.19	0.82	1.02	5.13	0.88	1.15	1.00	1.00	1.00	1.00	0.57	0.75	3.18
Samengestelde afstand	-12.53	-11.03	-10.19	-10.00	-9.18	-8.16	-3.03	-2.15	-1.00	0.00	1.00	2.00	3.00	3.57	4.32	7.50