

OS331 MAARKEBEEK

(VHAG: 5003)

OUDENAARDE


Dwarsprofiel_47

DWARSPROFIELPLAN

Opgemeten in: 2000

Opgemeten volgens bestek: WAT/L/0099S0718X

LEGENDE

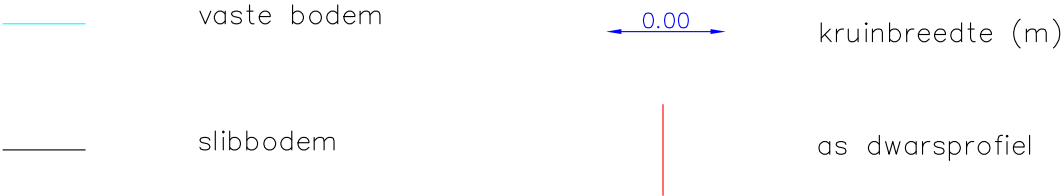


47

Lsch 1/100

Hsch 1/100

V–vlak

11.00m.

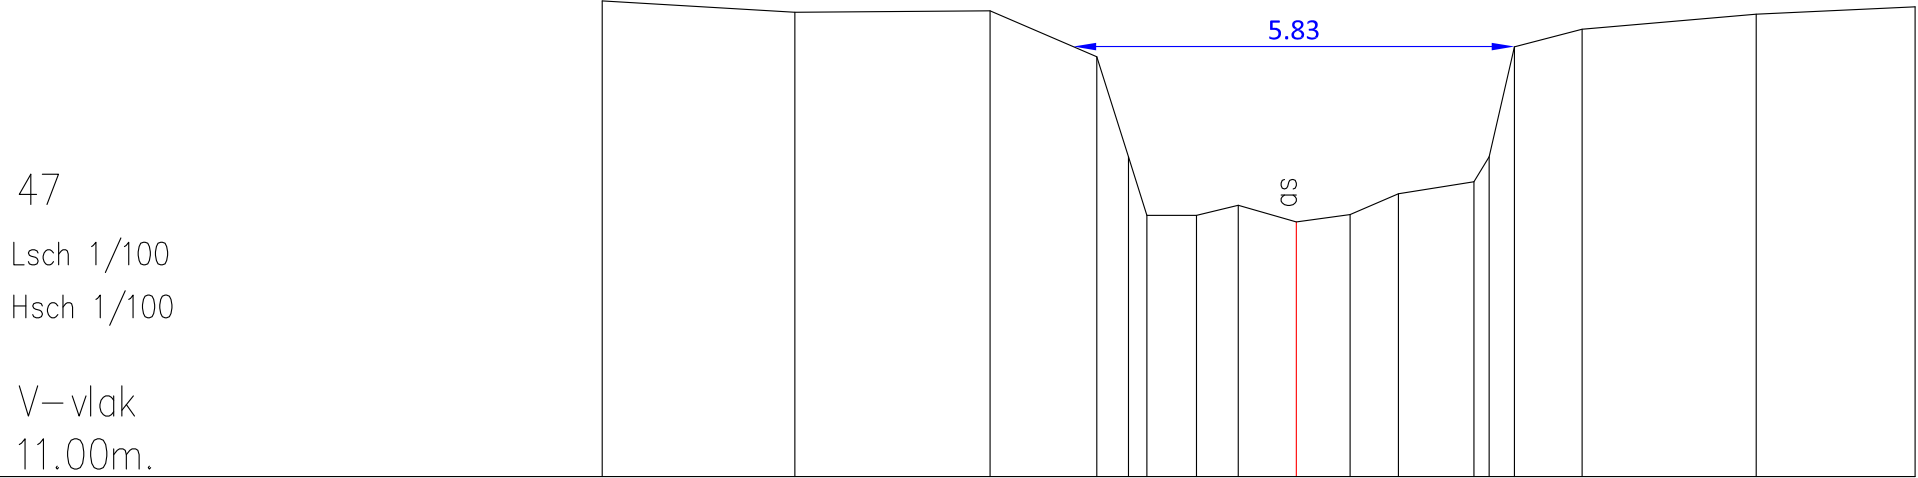

Vaste Bodem	17.29	17.14	17.16	16.55	15.23	14.46	14.46	14.59	14.37	14.47	14.74	14.90	15.23	16.68	16.92	17.12	17.21
Slibbodem	Geen slib																
Tussenafstand	2.55	2.58	1.41	0.42	0.24	0.66	0.55	0.77	0.71	0.64	1.00	0.20	0.34	0.89	2.30	2.10	
Samengestelde afstand	-9.18	-6.63	-4.05	-2.64	-2.22	-1.98	-1.32	-0.77	0.00	0.71	1.35	2.35	2.55	2.89	3.78	6.08	8.19