

OS331 MAARKEBEEK

(VHAG: 5003)

OUDENAARDE



Dwarsprofiel_51

DWARSPROFIELPLAN

Opgemeten in: 2000

Opgemeten volgens bestek: WAT/L/0099S0718X

LEGENDE

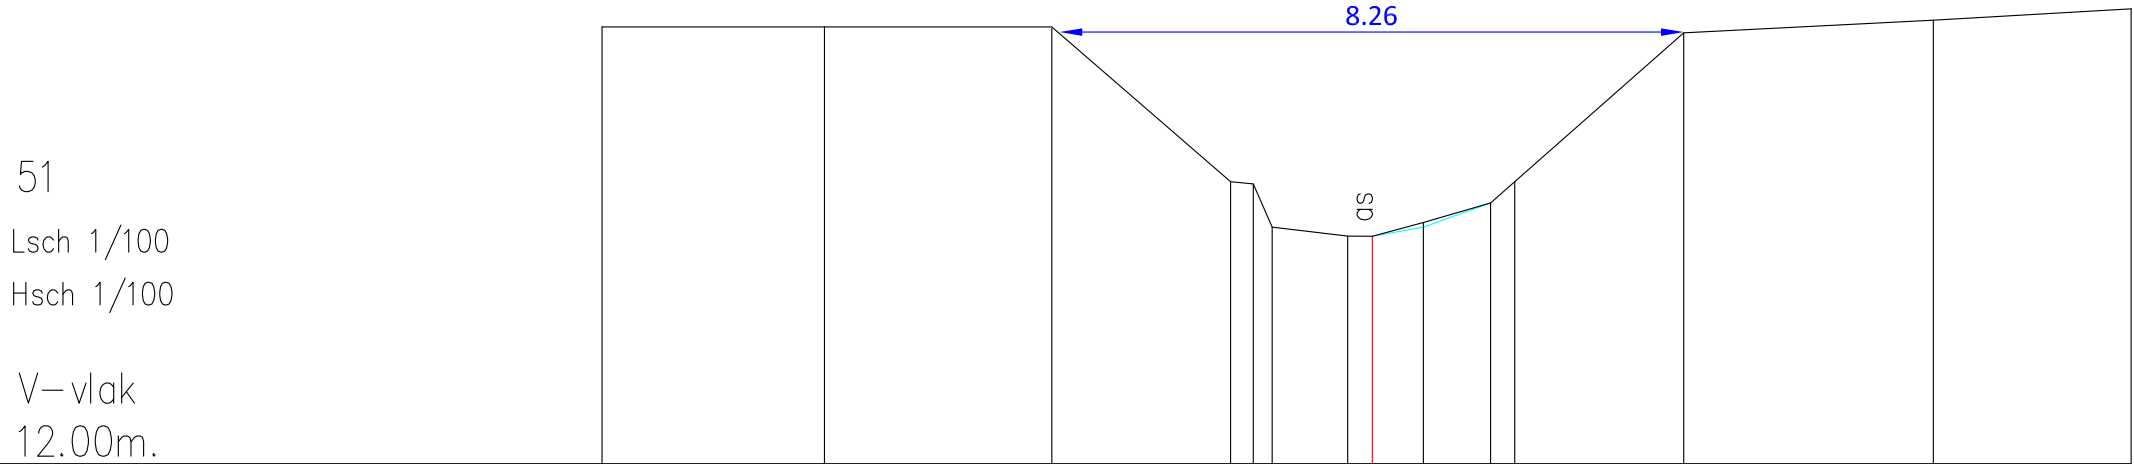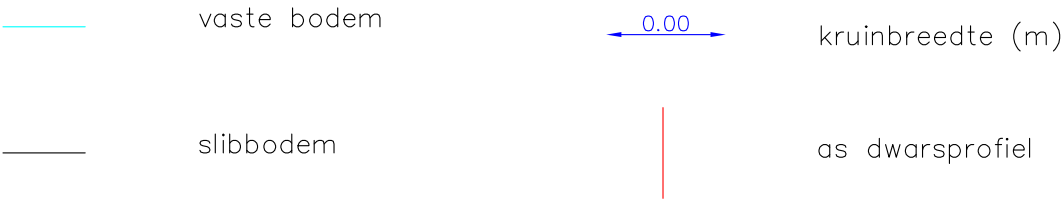

Vaste Bodem	17.78	17.78	17.78	15.73	15.70	15.13	15.01	15.01	15.13	15.45	15.73	17.70	17.87	18.02
Slibbodem							15.01	15.19	15.45					
Tussenafstand		2.94	3.01	2.36	0.30	0.25	1.00	0.33	0.68	0.89	0.32	2.23	3.30	2.62
Samengestelde afstand	-10.19	-7.25	-4.24	-1.88	-1.58	-1.33	-0.33	0.00	0.68	1.57	1.89	4.12	7.42	10.04