

OS331 MAARKEBEEK

(VHAG: 5003)

MAARKEDAL


Dwarsprofiel_60

DWARSPROFIELPLAN

Opgemeten in: 2000

Opgemeten volgens bestek: WAT/L/0099S0718X

LEGENDE

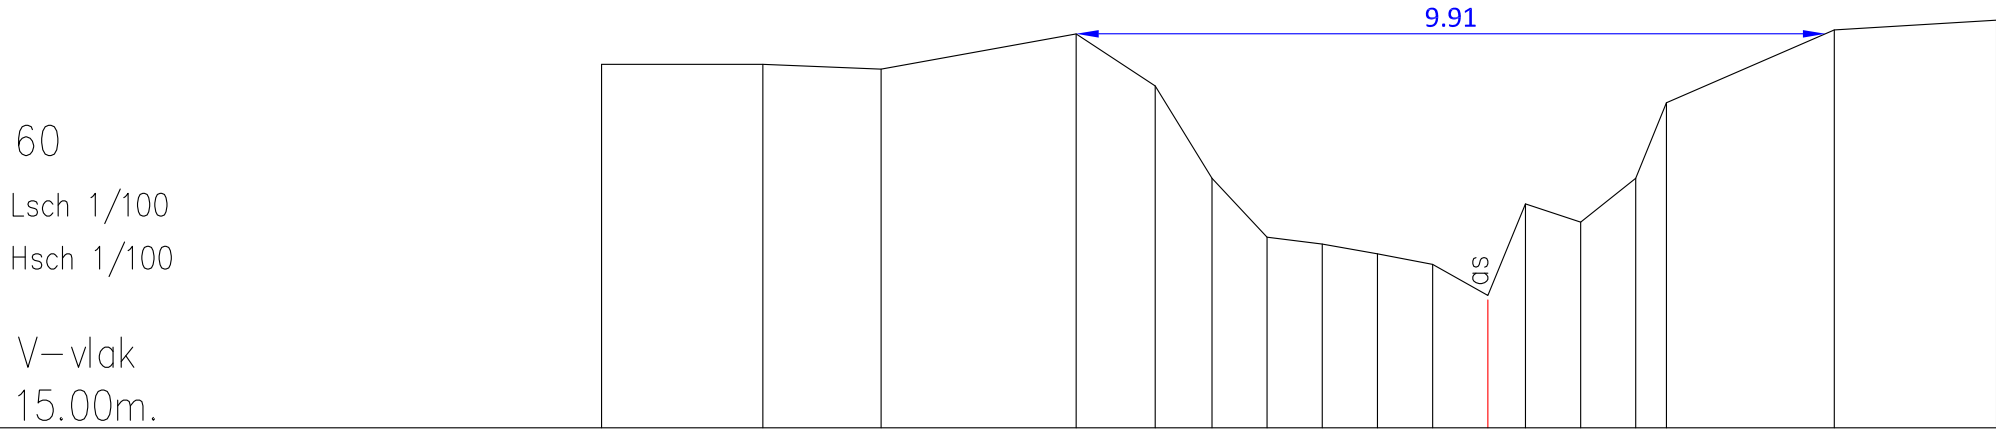

Vaste Bodem	19.81	19.81	19.74	20.21	19.52	18.30	17.52	17.43	17.30	17.16	16.75	17.96	17.72	18.30	19.30	20.26	20.39
Slibbodem	Geen slib																
Tussenafstand	2.14	1.56	2.58	1.05	0.75	0.73	0.73	0.73	0.73	0.73	0.50	0.73	0.73	0.40	2.22	2.15	
Samengestelde afstand	-11.73	-9.59	-8.03	-5.45	-4.40	-3.65	-2.92	-2.19	-1.46	-0.73	0.00	0.50	1.23	1.96	2.36	4.58	6.73