

Dwarsprofiel_62

DWARSPROFIELPLAN

Opgemeten in: 2000

Opgemeten volgens bestek: WAT/L/0099S0718X

LEGENDE


_____ vaste bodem

_____ slibbodem

0.00

kruinbreedte (m)

as dwarsprofiel

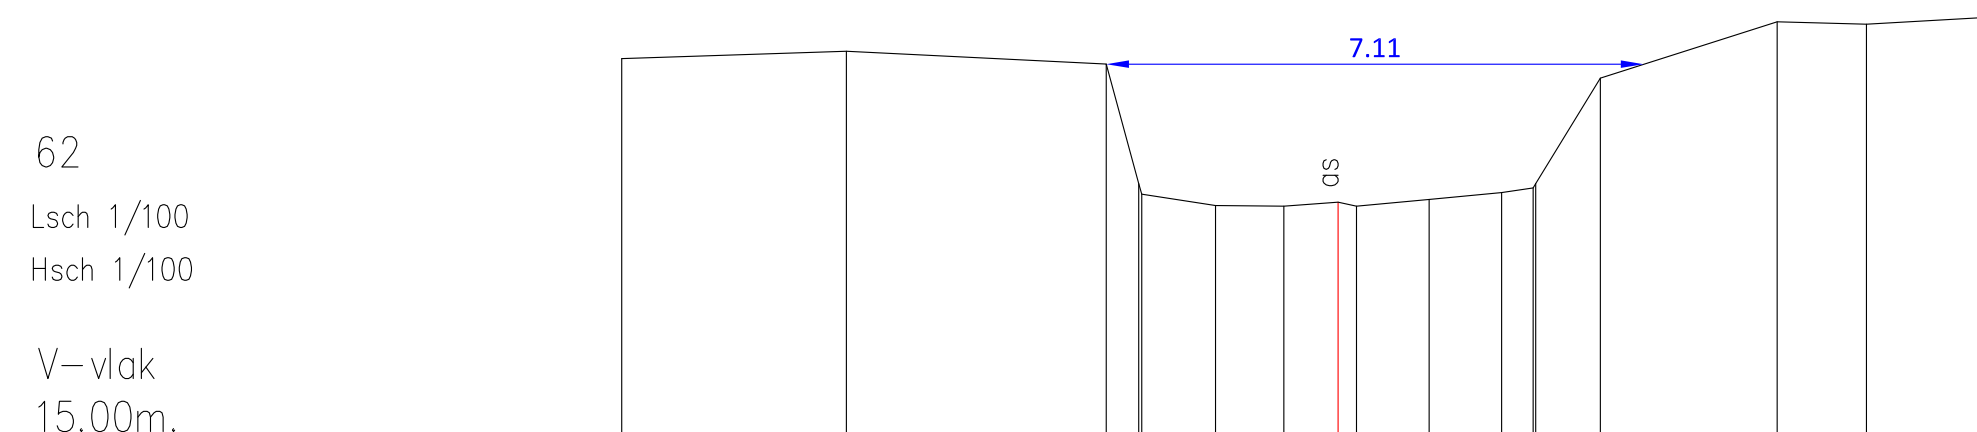

Vaste Bodem	20.03	20.13	19.96	19.38	18.24	18.09	18.08	18.13	18.08	18.17	18.26	18.32	18.38	19.77	20.52	20.49	
Slibbodem		Geen slib															
Tussenafstand		2.97	3.44	0.43	0.04	0.98	0.96	0.72	0.24	0.96	0.96	0.42	0.86	0.03	2.34	1.18	1.87
Samengestelde afstand	-9.48	-6.51	-3.07	-2.64	-2.60	-1.62	-0.72	0.00	0.24	1.20	2.16	2.58	2.61	3.47	5.81	6.99	