

OS331 MAARKEBEEK

(VHAG: 5003)

MAARKEDAL

Dwarsprofiel_63

DWARSPROFIELPLAN

Opgemeten in: 2000

Opgemeten volgens bestek: WAT/L/0099S0718X

LEGENDE

vaste bodem

slibbodem

0.00

kruinbreedte (m)

as dwarsprofiel


63

Lsch 1/100

Hsch 1/100

V–vlak

15.00m.

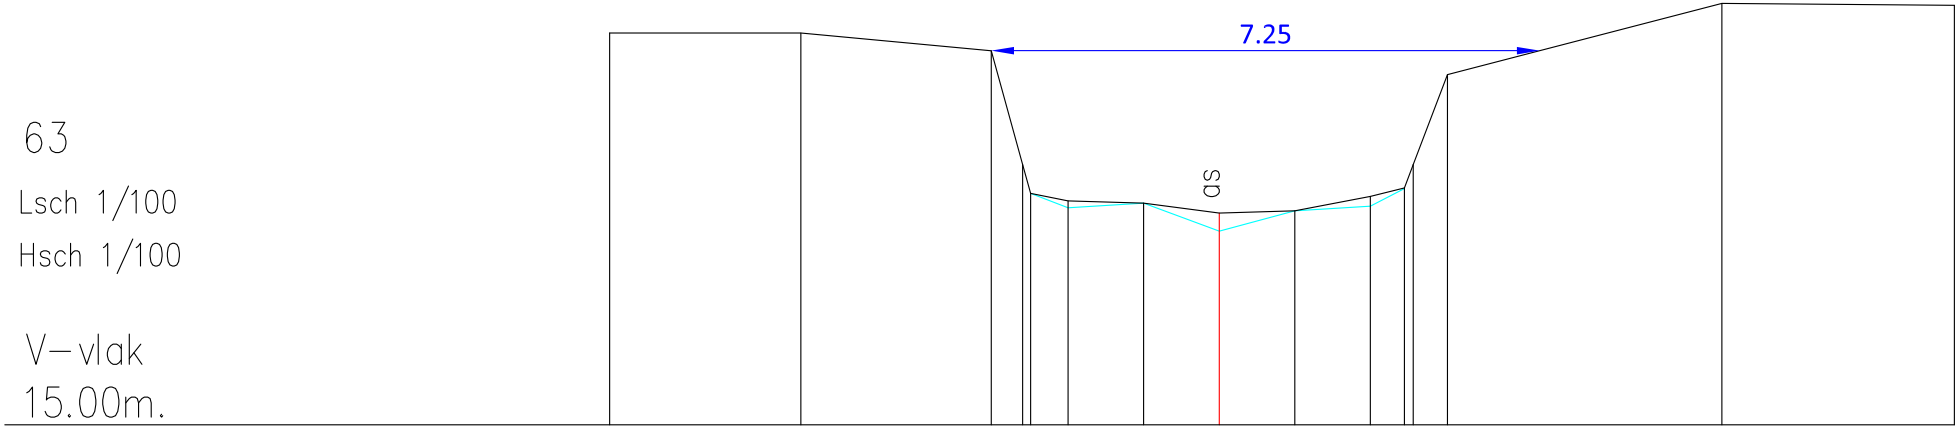

Vaste Bodem	20.18	20.18	19.95	18.44	18.06	17.87	17.93	17.56	17.83	17.89	18.12	18.44	19.63	20.57	20.55
Slibbodem					18.06	17.96	17.93	17.80	17.83	18.02	18.12				
Tussenafstand		2.63	2.41	0.42	0.50	1.00	1.00	1.00	1.00	0.45	0.12	0.45	3.63		3.08
Samengestelde afstand	-8.06	-5.43	-3.02	-2.60	-2.50	-2.00	-1.00	0.00	1.00	2.00	2.45	2.57	3.02	6.65	9.73