

OS331 MAARKEBEEK

(VHAG: 5003)

MAARKEDAL

Dwarsprofiel_67

DWARSPROFIELPLAN

Opgemeten in: 2000

Opgemeten volgens bestek: WAT/L/0099S0718X

LEGENDE



vaste bodem



kruinbreedte (m)



slibbodem



as dwarsprofiel


67

Lsch 1/100

Hsch 1/100

V–vlak

15.00m.

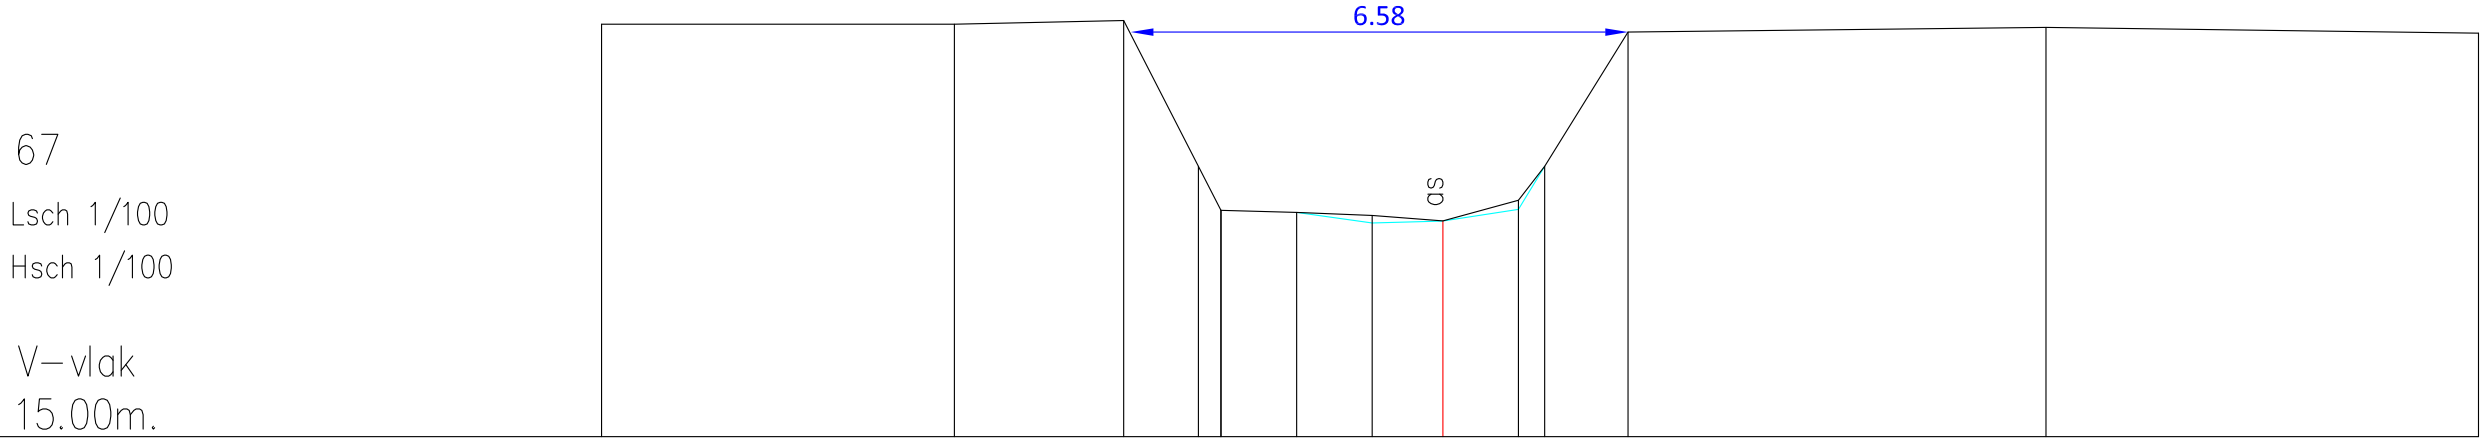

Vaste Bodem	20.46	20.46	20.50	18.58	17.99	17.97	17.83	17.85	18.01	18.58	20.35	20.41	20.34
Slibbodem						17.97	17.93	17.85	18.13	18.58			
Tussenafstand		4.67	2.24	0.98	0.30	1.00	1.00	0.94	1.00	0.35	1.10	5.53	5.72
Samengestelde afstand	-11.13	-6.46	-4.22	-3.24	-2.94	-1.94	-0.94	0.00	1.00	1.35	2.45	7.98	13.70