

OS331 MAARKEBEEK

(VHAG: 5003)

MAARKEDAL

Dwarsprofiel_68

DWARSPROFIELPLAN

Opgemeten in: 2000

Opgemeten volgens bestek: WAT/L/0099S0718X

LEGENDE

vaste bodem




kruinbreedte (m)

slibbodem

as dwarsprofiel

68
Lsch 1/100
Hsch 1/100

V–vlak
15.00m.

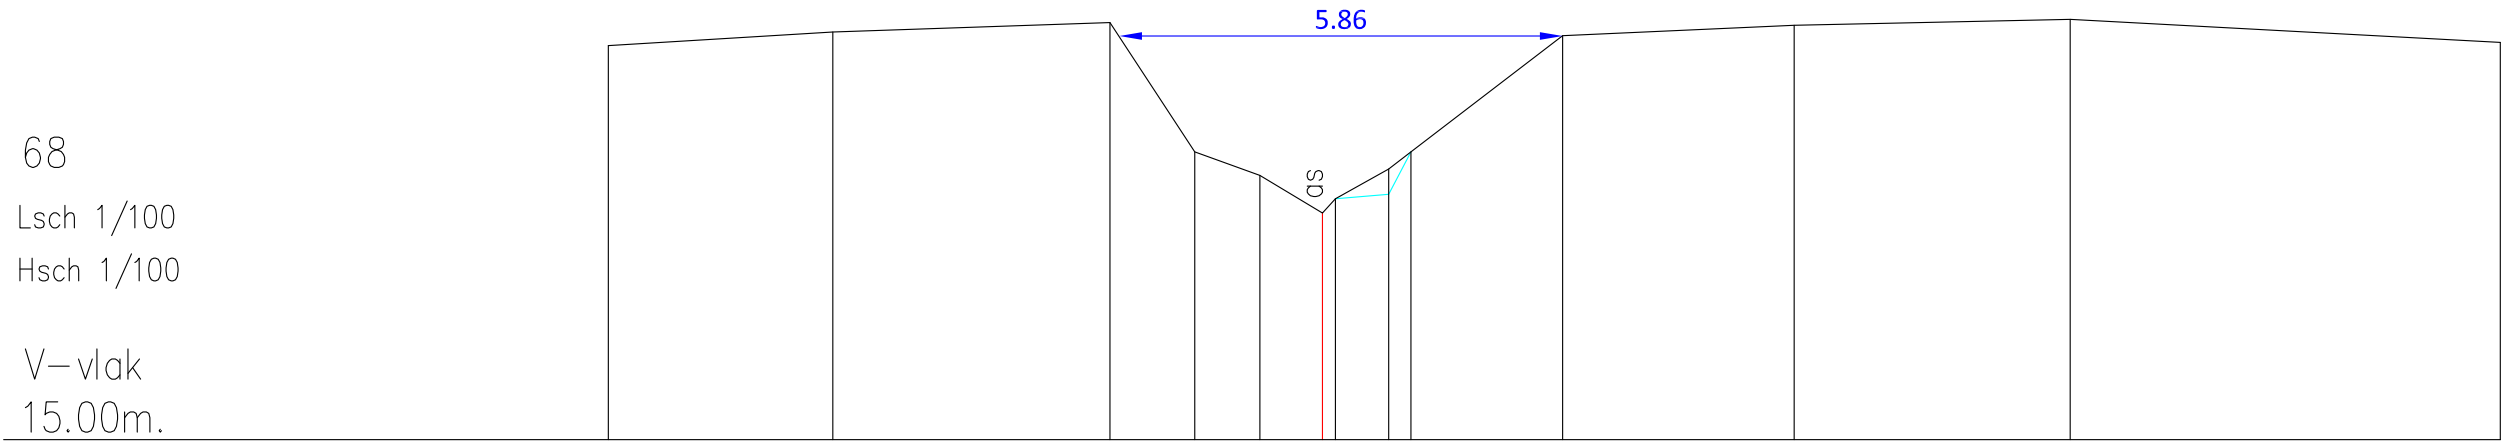

Vaste Bodem	20.21	20.39	20.52	18.81	18.49	18.00	18.19	18.25	18.81	20.34	20.48	20.56	20.25
Slibbodem							18.19	18.58	18.81				
Tussenafstand		2.97	3.67	1.12	0.86	0.83	0.17	0.71	2.01	3.06	3.65	5.69	
Samengestelde afstand	-9.45	-6.48	-2.81	-1.69	-0.83	0.00	1.17	0.88	1.17	3.18	6.24	9.89	15.58