

OS331 MAARKEBEEK

(VHAG: 5003)

MAARKEDAL



Dwarsprofiel_77

DWARSPROFIELPLAN

Opgemeten in: 2000

Opgemeten volgens bestek: WAT/L/0099S0718X

LEGENDE

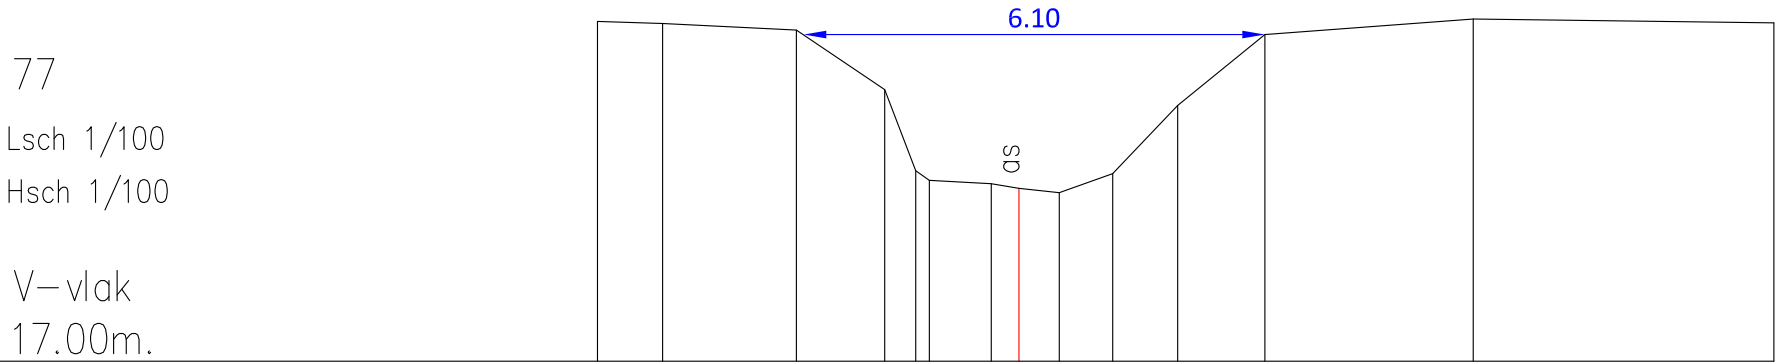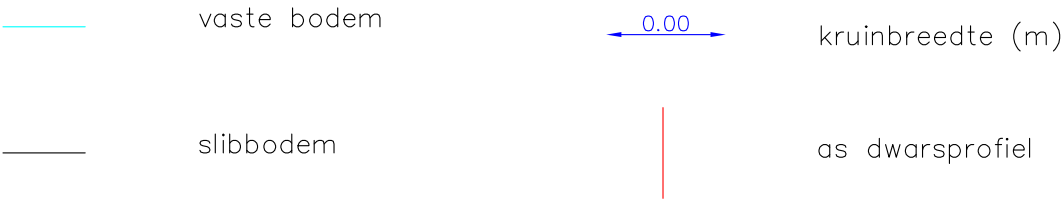

Vaste Bodem	21.49	21.47	21.38	20.59	19.52	19.39	19.35	19.29	19.23	19.48	20.38	21.32	21.53	21.47
Slibbodem	Geen slib													
Tussenafstand	0.86	1.77	1.17	0.41	0.18	0.82	0.37	0.54	0.70	0.86	1.15	2.76	3.98	
Samengestelde afstand	-5.57	-4.71	-2.94	-1.78	-1.37	-1.19	-0.37	0.00	0.54	1.24	2.10	3.25	6.01	9.99