

OS331 MAARKEBEEK

(VHAG: 5003)

OUDENAARDE


Dwarsprofiel_8

DWARSPROFIELPLAN

Opgemeten in: 2000

Opgemeten volgens bestek: WAT/L/0099S0718X

LEGENDE

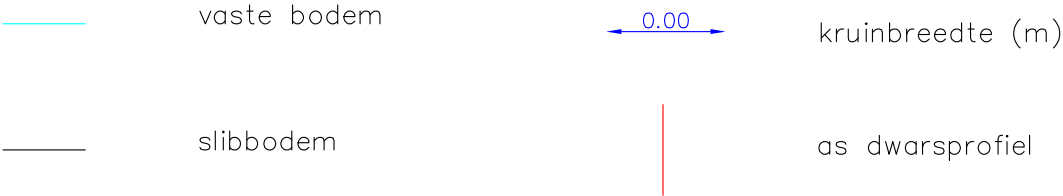


8 Kunstwerk 40

Lsch 1/100

Hsch 1/100

V–vlak

5.00m.

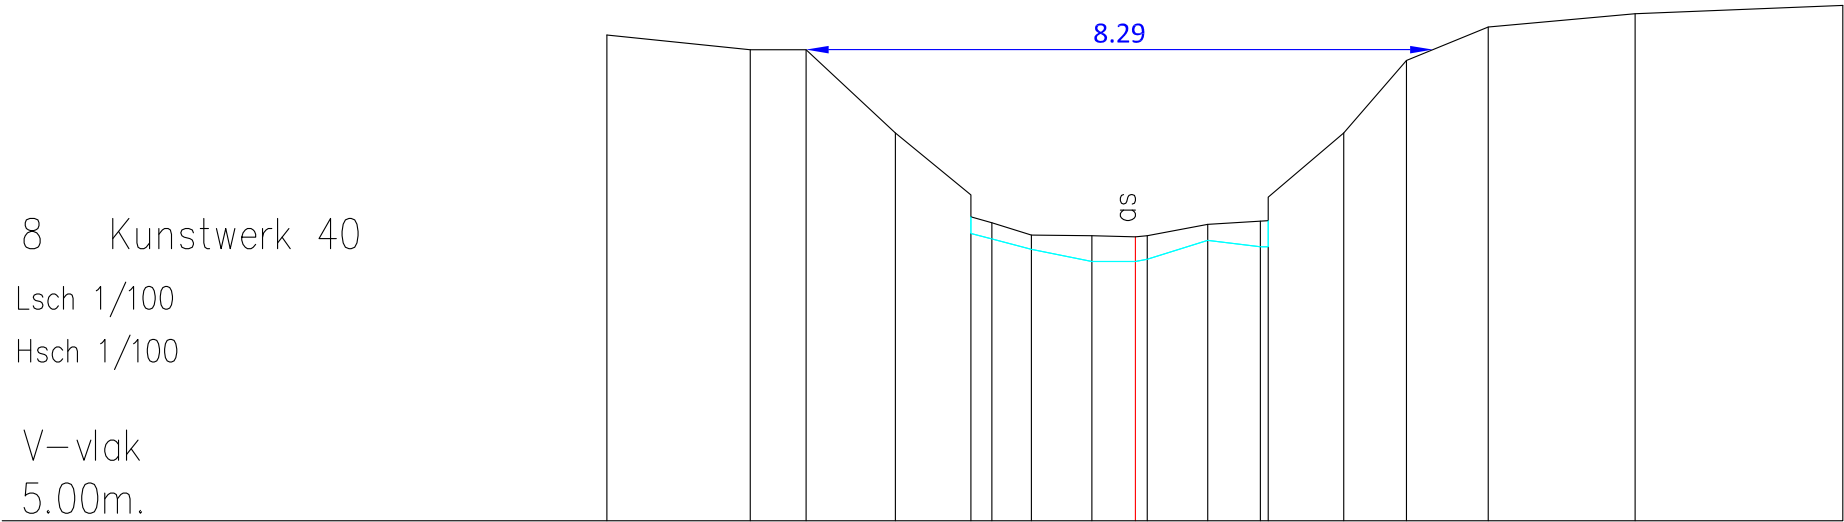

Vaste Bodem	11.43		11.23	11.23		10.13	8.80	8.73	8.59	8.43	8.43	8.46	8.71	8.62	8.62	10.13	11.09	11.53		11.71		11.82
Slibbodem							9.02	8.94	8.78	8.77	8.76	8.77	8.92	8.96	8.97							
Tussenafstand	1.90	0.74	1.18	1.00	0.28	0.52	0.80	0.58	0.16	0.80	0.69	0.11	1.00	0.82	1.08		1.94		2.75			
Samengestelde afstand	-6.99	-5.09	-4.36	-3.18	-2.18	-1.90	-1.38	-0.58	0.00	0.16	0.96	1.65	1.76	2.76	3.58	4.67		6.61		9.36		