

OS331 MAARKEBEEK

(VHAG: 5003)

MAARKEDAL

Dwarsprofiel_82

DWARSPROFIELPLAN

Opgemeten in: 2000

Opgemeten volgens bestek: WAT/L/0099S0718X

LEGENDE

vaste bodem



kruinbreedte (m)

slibbodem

as dwarsprofiel


82

Lsch 1/100

Hsch 1/100

V–vlak

17.00m.

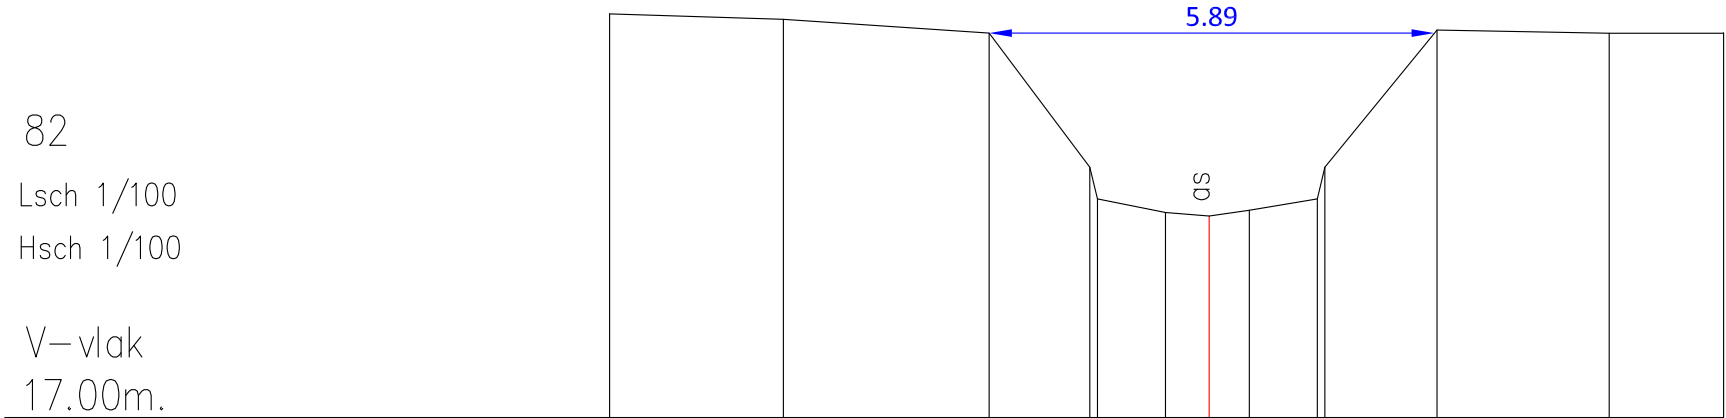

Vaste Bodem	22.34	22.27	22.08	20.31	19.89	19.71	19.66	19.74	19.89	20.31	22.12	22.08	22.08
Slibbodem	Geen slib												
Tussenafstand	2.30	2.72	1.43	0.10	0.90	0.58	0.53	0.90	0.10	1.48	2.28	1.51	
Samengestelde afstand	-7.93	-5.63	-2.91	-1.58	-1.48	-0.58	0.00	0.53	1.43	1.53	3.01	5.29	6.81