

OS331 MAARKEBEEK

(VHAG: 5003)

MAARKEDAL

Dwarsprofiel_84

DWARSPROFIELPLAN

Opgemeten in: 2000

Opgemeten volgens bestek: WAT/L/0099S0718X

LEGENDE


vaste bodem

slibbodem

0.00

kruinbreedte (m)

as dwarsprofiel

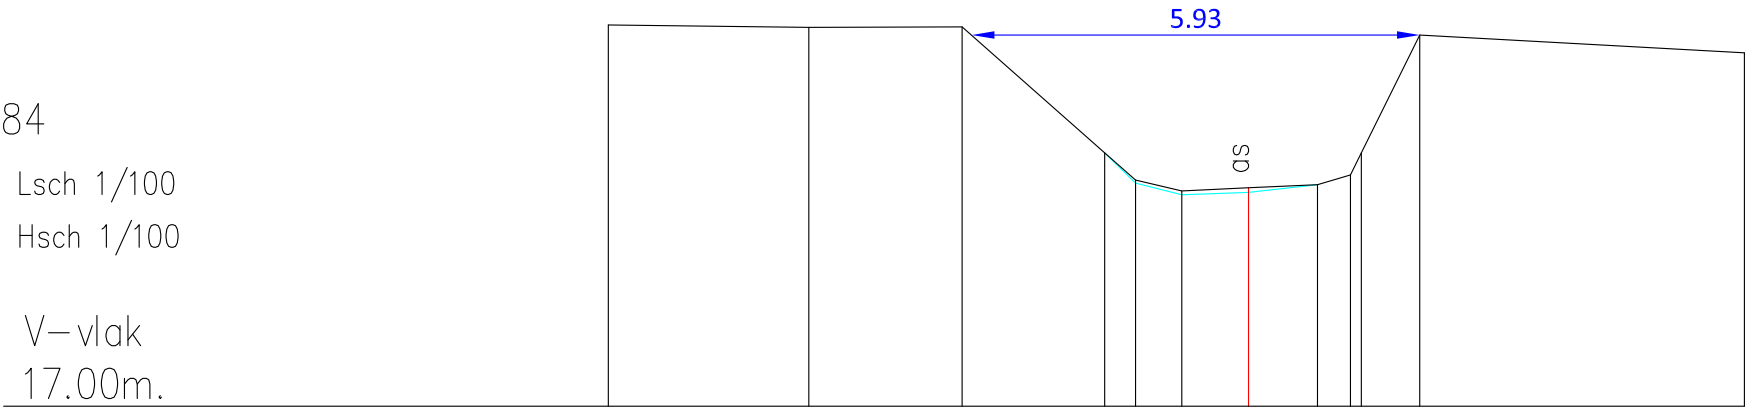

Vaste Bodem	22.04	22.01	22.02	20.35	19.95	19.80	19.83	19.93	20.06	20.35	21.91	21.67
Slibbodem				20.35	19.99	19.85	19.89	19.93				
Tussenafstand	2.65	2.03	1.89	0.41	0.61	0.88	0.91	0.44	0.14	0.77	4.30	
Samengestelde afstand	-8.47	-5.82	-3.79	-1.90	-1.49	-0.88	0.00	0.91	1.35	1.49	2.26	6.56