

OS331 MAARKEBEEK

(VHAG: 5003)

MAARKEDAL



Dwarsprofiel_85

DWARSPROFIELPLAN

Opgemeten in: 2000

Opgemeten volgens bestek: WAT/L/0099S0718X

LEGENDE

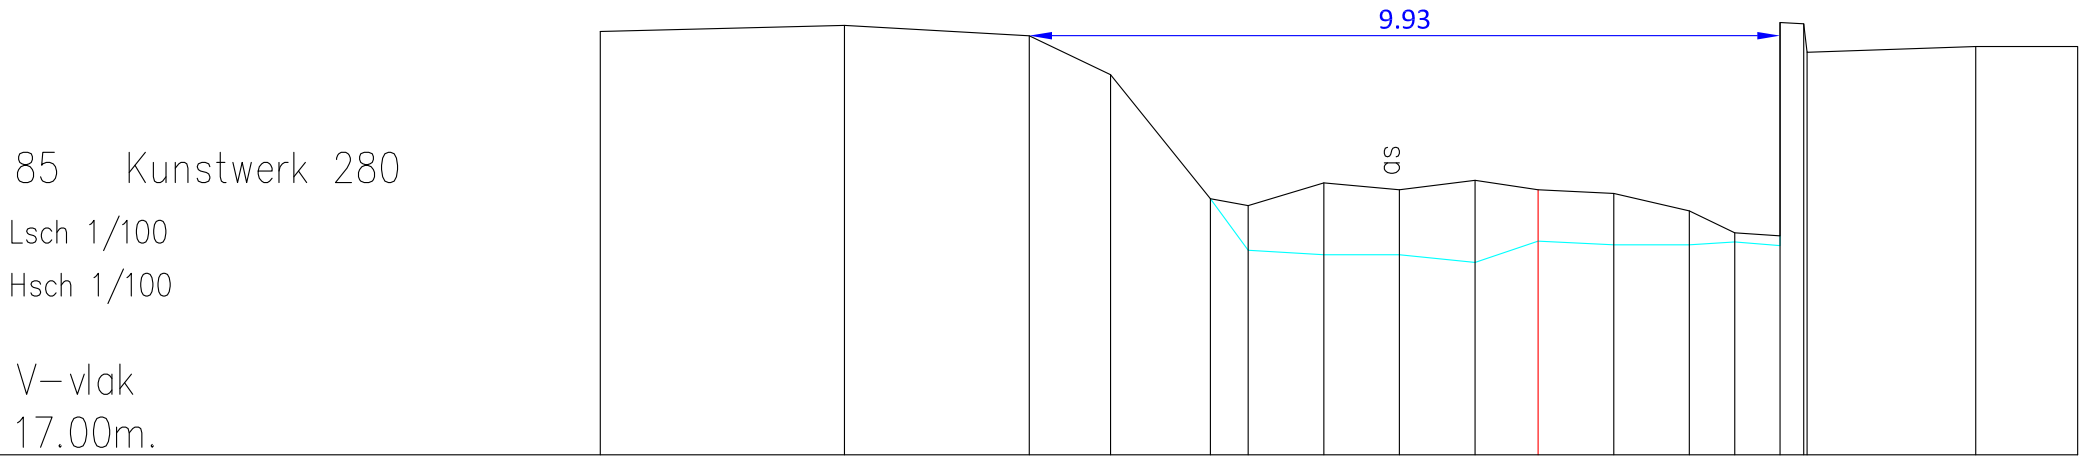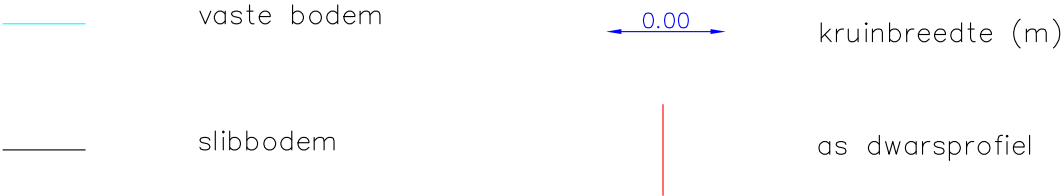

Vaste Bodem	22.60	22.68	22.54	22.03	20.39	19.71	19.65	19.65	19.54	19.83	19.78	19.78	19.82	19.77	22.70	22.32	22.40	22.40
Slibbodem					20.39	20.30	20.60	20.51	20.63	20.51	20.46	20.23	19.94	19.90				
Tussenafstand	3.23	2.44	1.08	1.32	0.50	1.00	1.01	0.93	0.90	1.00	1.00	0.60	0.60	0.05	0.31	2.23	1.35	
Samengestelde afstand	-15.01	-11.77	-9.33	-8.26	-6.94	-6.44	-5.44	-4.43	-3.50	-2.60	-1.60	-0.60	0.00	0.60	0.91	0.96	3.19	4.54