

OS331 MAARKEBEEK

(VHAG: 5003)

OUDENAARDE


Dwarsprofiel_9

DWARSPROFIELPLAN

Opgemeten in: 2000

Opgemeten volgens bestek: WAT/L/0099S0718X

LEGENDE

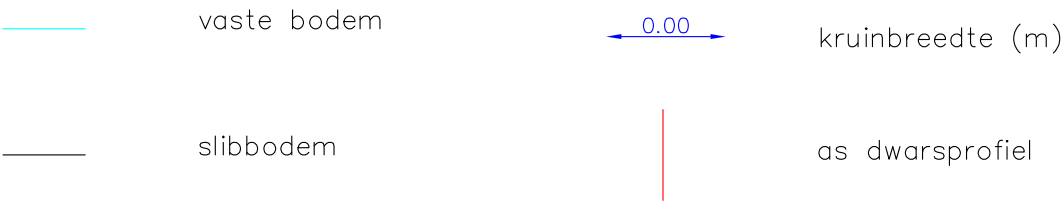


9

Lsch 1/100

Hsch 1/100

V–vlak

5.00m.

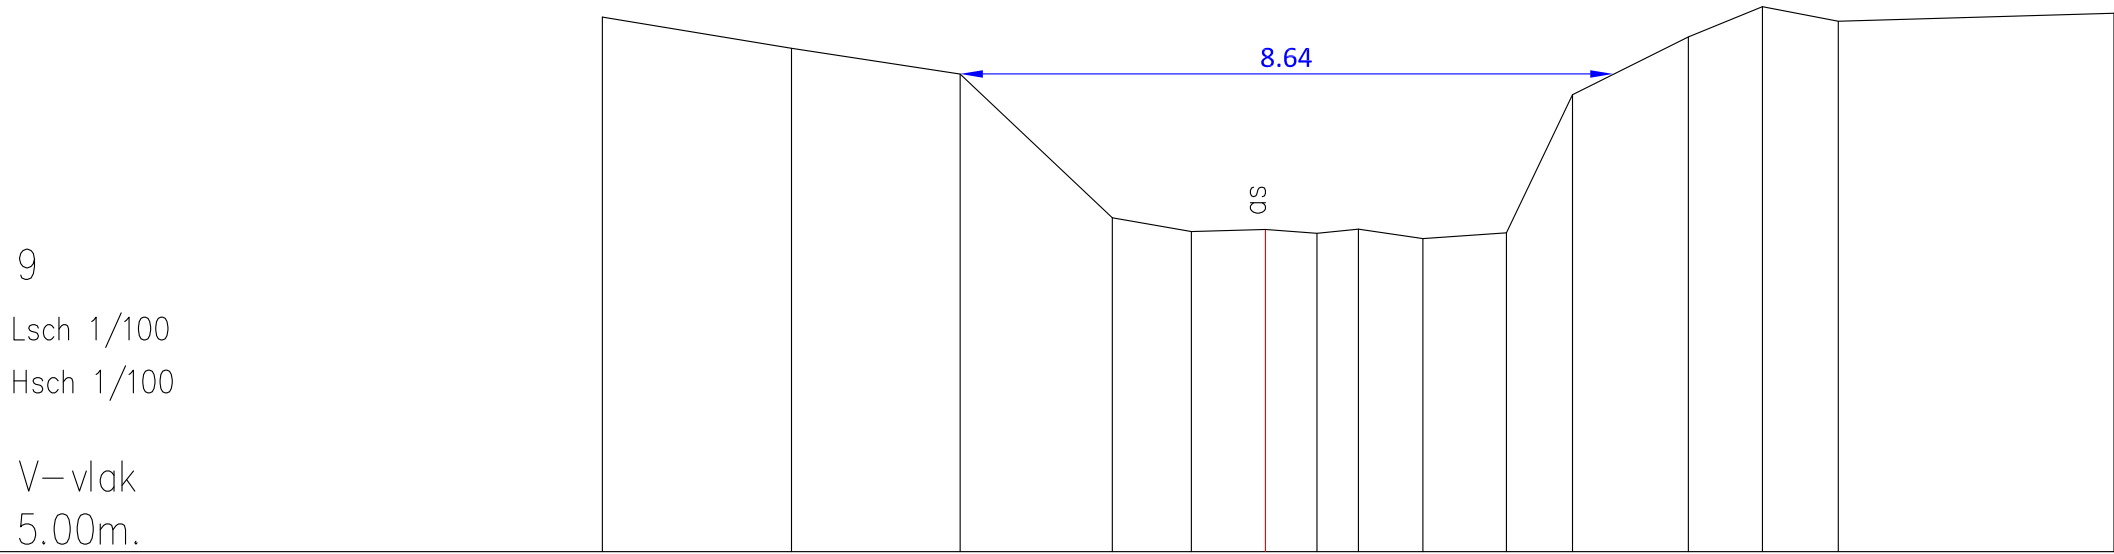

Vaste Bodem	12.07	11.66	11.32	9.42	9.23	9.26	9.21	9.27	9.14	9.22	11.04	11.81	12.21	12.01	12.12
Slibbodem	Geen slib														
Tussenafstand	2.50	2.23	2.01	1.05	0.98	0.68	0.55	0.85	1.10	0.87	1.53	0.98	1.00	3.65	
Samengestelde afstand	-10.00	-7.50	-5.27	-3.26	-2.21	-1.23	-0.55	0.00	0.85	1.96	2.83	4.36	5.35	6.35	9.99