

OS331 MAARKEBEEK

(VHAG: 5003)

MAARKEDAL

Dwarsprofiel_96

DWARSPROFIELPLAN

Opgemeten in: 2000

Opgemeten volgens bestek: WAT/L/0099S0718X

LEGENDE



vaste bodem



0.00

kruinbreedte (m)



slibbodem



as dwarsprofiel


96

Lsch 1/100

Hsch 1/100

V–vlak

19.00m.

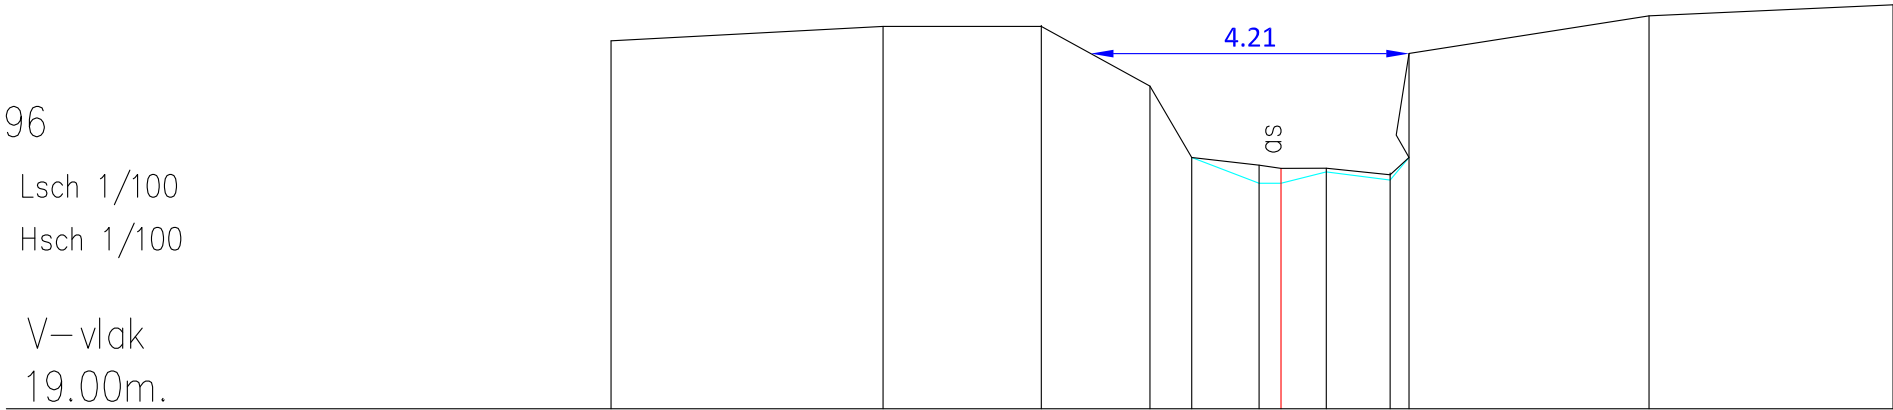

Vaste Bodem	23.87	24.06	24.07	23.27	22.32	21.98	21.98	22.13	22.03	22.32	24.20	24.34
Slibbodem					22.32	22.22	22.18	22.18	22.12	23.70		
Tussenafstand		3.60	2.09	1.44	0.55	0.89	0.29	0.60	0.84	0.25	3.17	3.23
Samengestelde afstand	-8.86	-5.26	-3.17	-1.73	-1.18	-0.29	0.00	0.60	1.44	1.69	4.87	8.10