

OS334 NEDERAALBEEK

(VHAG: 5506)

MAARKEDAL

Dwarsprofiel\_11

DWARSPROFIELPLAN

Aangeduide kruinbreedtes zijn indicatief.

Opgemeten in: 2000

Opgemeten volgens bestek: WAT/L/0099S0718X

LEGENDE




11

Lsch 1/100

Hsch 1/100

V—vlak

16.00m.

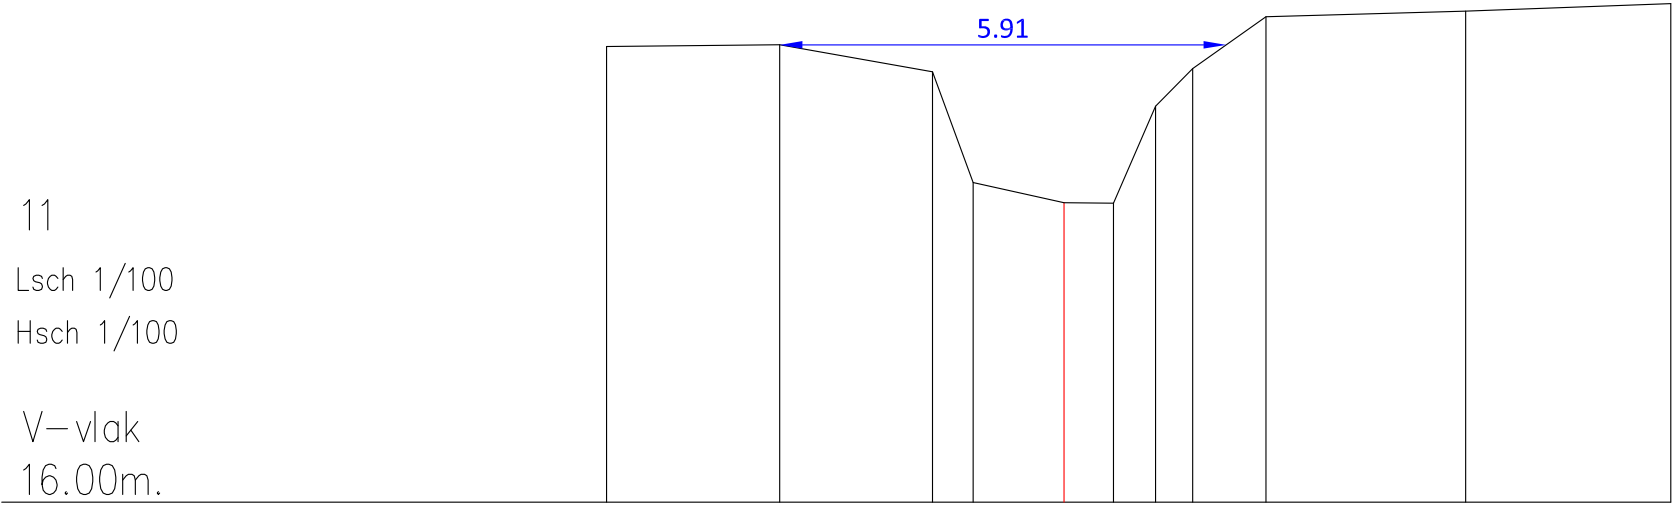

|                       |           |       |       |       |       |       |       |       |       |       |       |
|-----------------------|-----------|-------|-------|-------|-------|-------|-------|-------|-------|-------|-------|
| Vaste bodem           | 22.03     | 22.05 | 21.69 | 20.23 | 19.96 | 19.95 | 21.24 | 21.73 | 22.42 | 22.49 | 22.59 |
| Slibbodem             | Geen slib |       |       |       |       |       |       |       |       |       |       |
| Tussenafstand         | 2.29      | 2.02  | 0.54  | 1.20  | 0.65  | 0.56  | 0.49  | 0.97  | 2.64  | 2.71  |       |
| Samengestelde afstand | -6.05     | -3.76 | -1.74 | -1.20 | 0.00  | 0.65  | 1.21  | 1.70  | 2.67  | 5.31  | 8.03  |