

OS334 NEDERAALBEEK

(VHAG: 5506)

MAARKEDAL

Dwarsprofiel_13

DWARSPROFIELPLAN

Aangeduide kruinbreedtes zijn indicatief.

Opgemeten in: 2000

Opgemeten volgens bestek: WAT/L/0099S0718X

LEGENDE




13 Kunstwerk 20

Lsch 1/100

Hsch 1/100

V–vlak

17.00m.

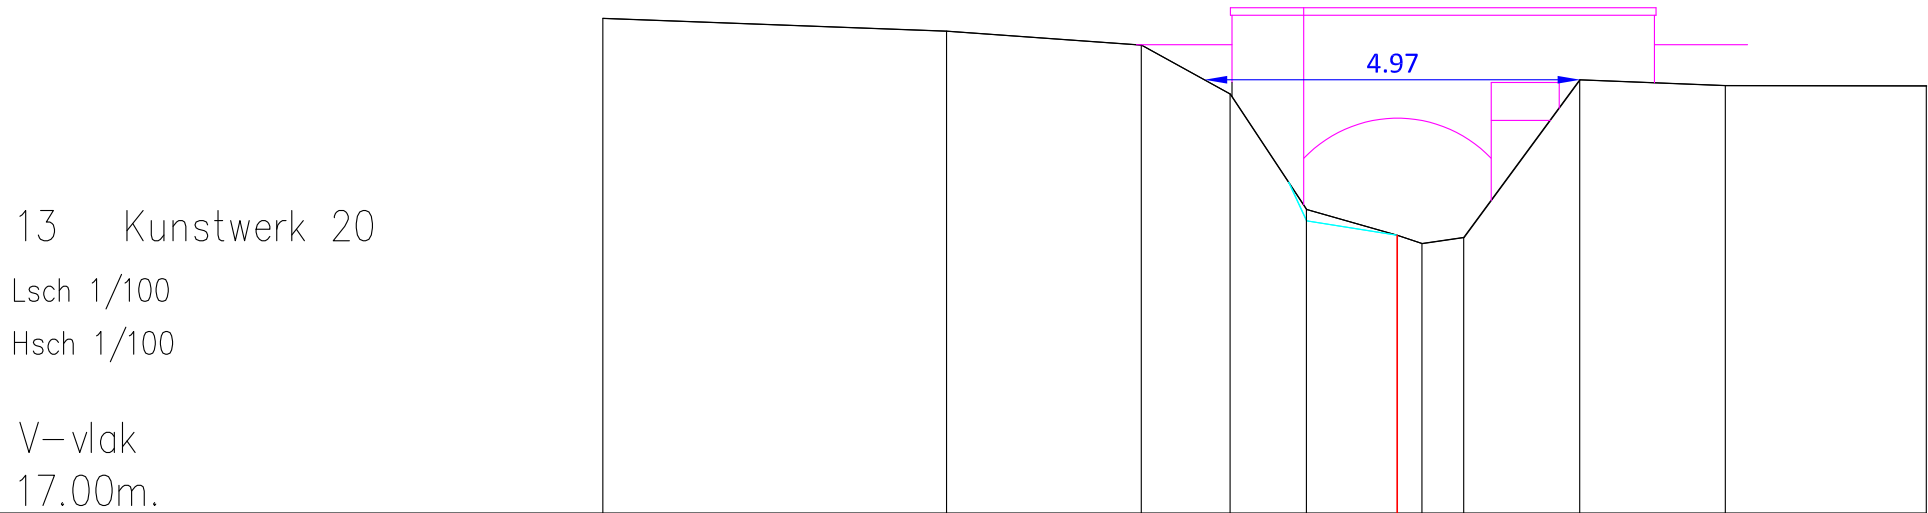

Vaste bodem	23.54	23.37	23.19	22.54	20.87	20.68	20.57	20.65	22.73	22.65	22.65
Slibbodem					21.02						
Tussenafstand		4.55	2.58	1.18	1.01	1.20	0.33	0.55	1.54	1.93	2.66
Samengestelde afstand	-10.51	-5.96	-3.38	-2.21	-1.20	0.00	0.33	0.88	2.42	4.34	7.00