

OS334 NEDERAALBEEK

(VHAG: 5506)

MAARKEDAL

Dwarsprofiel_19

DWARSPROFIELPLAN

Aangeduide kruinbreedtes zijn indicatief.

Opgemeten in: 2000

Opgemeten volgens bestek: WAT/L/0099S0718X

LEGENDE




19

Lsch 1/100

Hsch 1/100

V–vlak

18.00m.

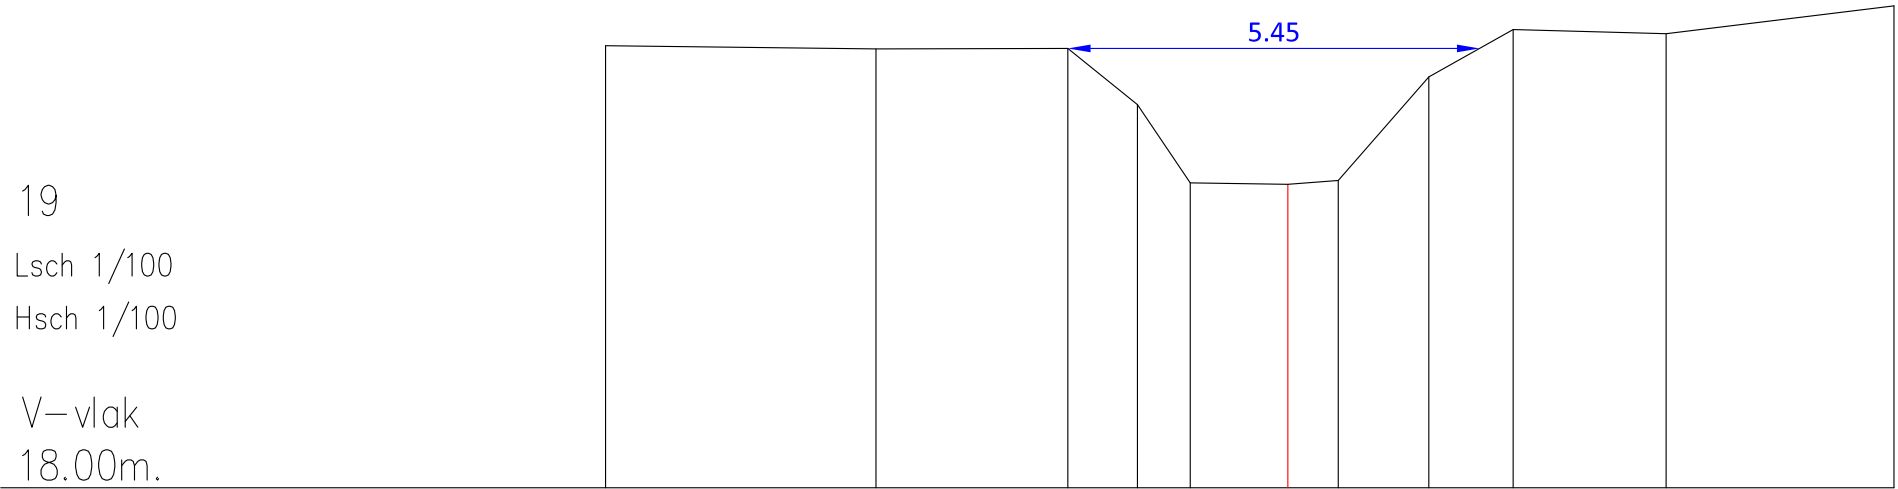

Vaste bodem	23.85	23.80	23.81	23.07	22.03	22.01	22.06	23.43	24.06	24.00	24.37
Slibbodem	Geen slib										
Tussenafstand	3.58	2.54	0.92	0.70	1.29	0.67	1.20	1.12	2.02	3.01	
Samengestelde afstand	-9.03	-5.45	-2.91	-1.99	-1.29	0.00	0.67	1.86	2.98	5.00	8.02