

OS334 NEDERAALBEEK

(VHAG: 5506)

MAARKEDAL

Dwarsprofiel_3

DWARSPROFIELPLAN

Aangeduide kruinbreedtes zijn indicatief.

Opgemeten in: 2000

Opgemeten volgens bestek: WAT/L/0099S0718X

LEGENDE

- 

vaste bodem




kruinbreedte (m)
- 

slibbodem



as dwarsprofiel
- 

kunstwerk

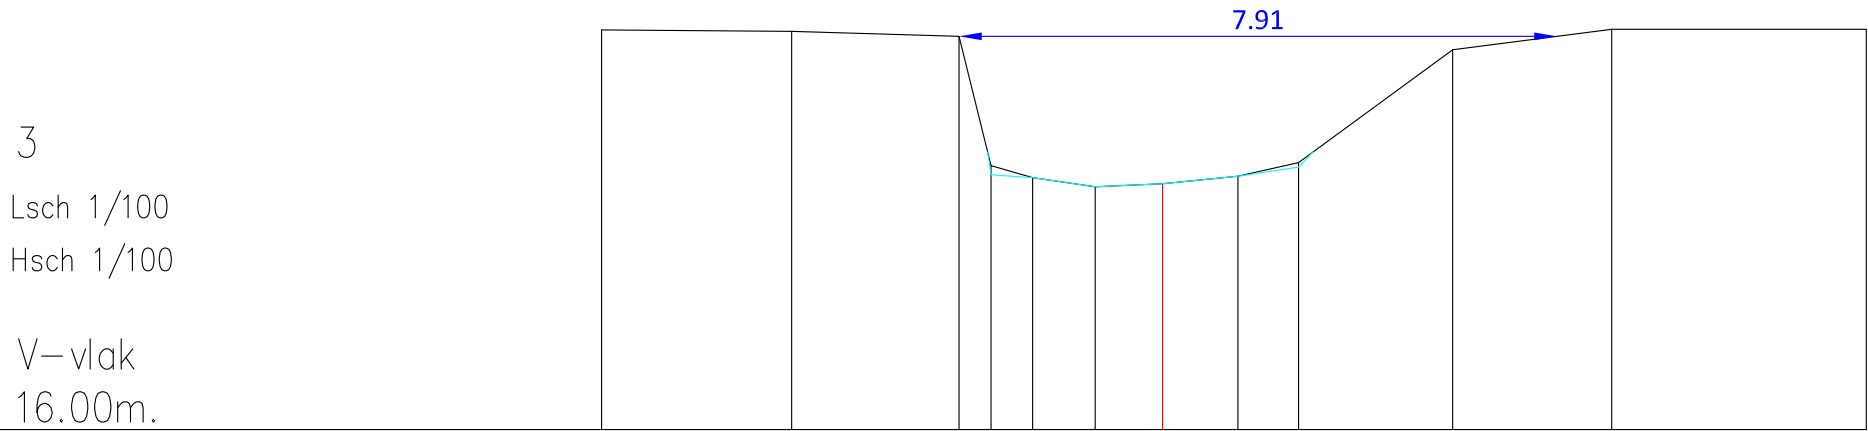

Vaste bodem	21.29	21.27	21.20	19.37	19.33	19.21	19.25	19.35	19.47	21.02	21.29	21.29
Slibbodem			19.49					19.53				
Tussenafstand	2.51	2.21	0.42	0.55	0.83	0.89	1.00	0.80	2.04	2.10	3.37	
Samengestelde afstand	-7.42	-4.91	-2.69	-2.27	-1.72	-0.89	0.00	1.00	1.80	3.84	5.94	9.31