

OS334 NEDERAALBEEK

(VHAG: 5506)

MAARKEDAL

Dwarsprofiel_36

DWARSPROFIELPLAN

Aangeduide kruinbreedtes zijn indicatief.

Opgemeten in: 2000

Opgemeten volgens bestek: WAT/L/0099S0718X

LEGENDE

- 

vaste bodem



kruinbreedte (m)
- 

slibbodem



as dwarsprofiel
- 

kunstwerk


36

Lsch 1/100

Hsch 1/100

V–vlak

21.00m.

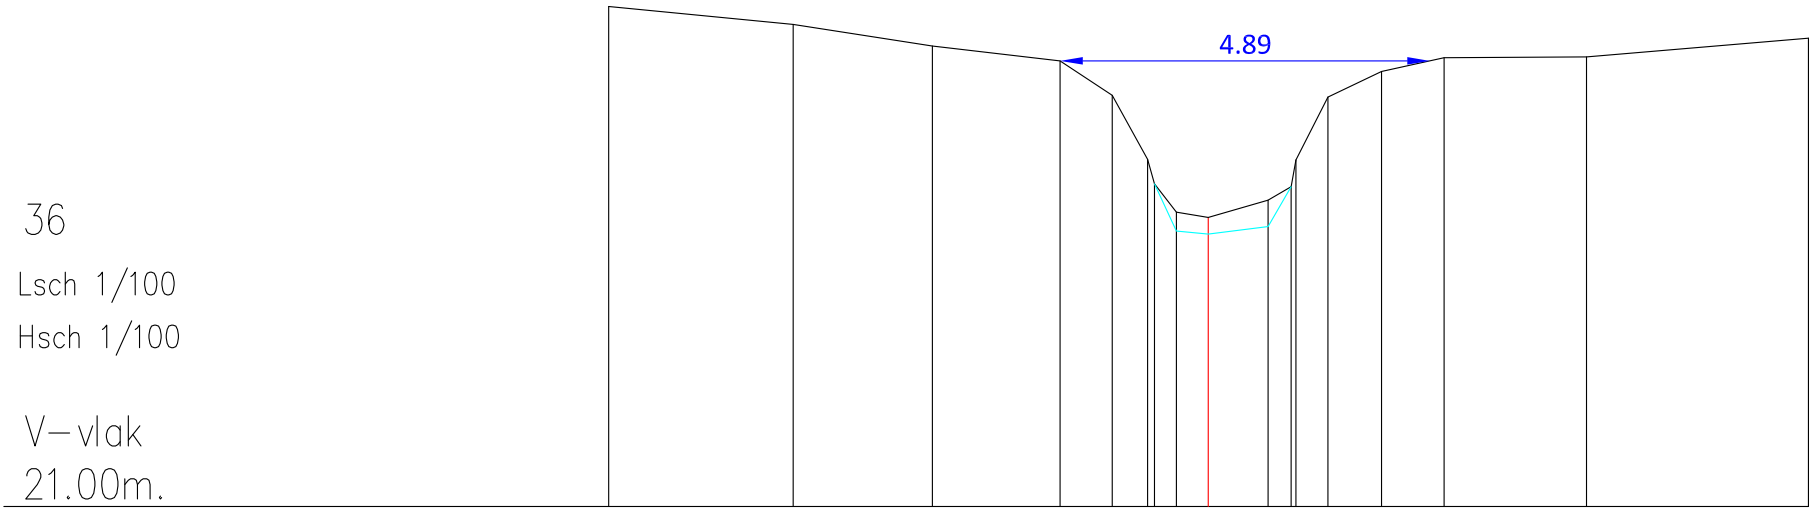

Vaste bodem	27.61	27.38	27.09	26.89	26.44	25.59	25.27	24.64	24.60	24.70	25.23	25.58	26.42	26.75	26.94	26.95	27.19
Slibbodem								24.83	24.82	25.05							
Tussenafstand		2.44	1.84	1.69	0.69	0.47	0.09	0.42	0.79	0.31	0.06	0.42	0.71	0.83	1.88	2.93	
Samengestelde afstand	-7.93	-5.49	-3.65	-1.96	-1.27	-0.80	-0.71	-0.42	0.00	0.79	1.10	1.16	1.58	2.29	3.12	5.00	7.94