

Dwarsprofiel_47

DWARSPROFIELPLAN

Aangeduide kruinbreedtes zijn indicatief.

Opgemeten in: 2000

Opgemeten volgens bestek: WAT/L/0099S0718X

LEGENDE

_____ vaste bodem


_____ slibbodem

0.00

kruinbreedte (m)

as dwarsprofiel

kunstwerk

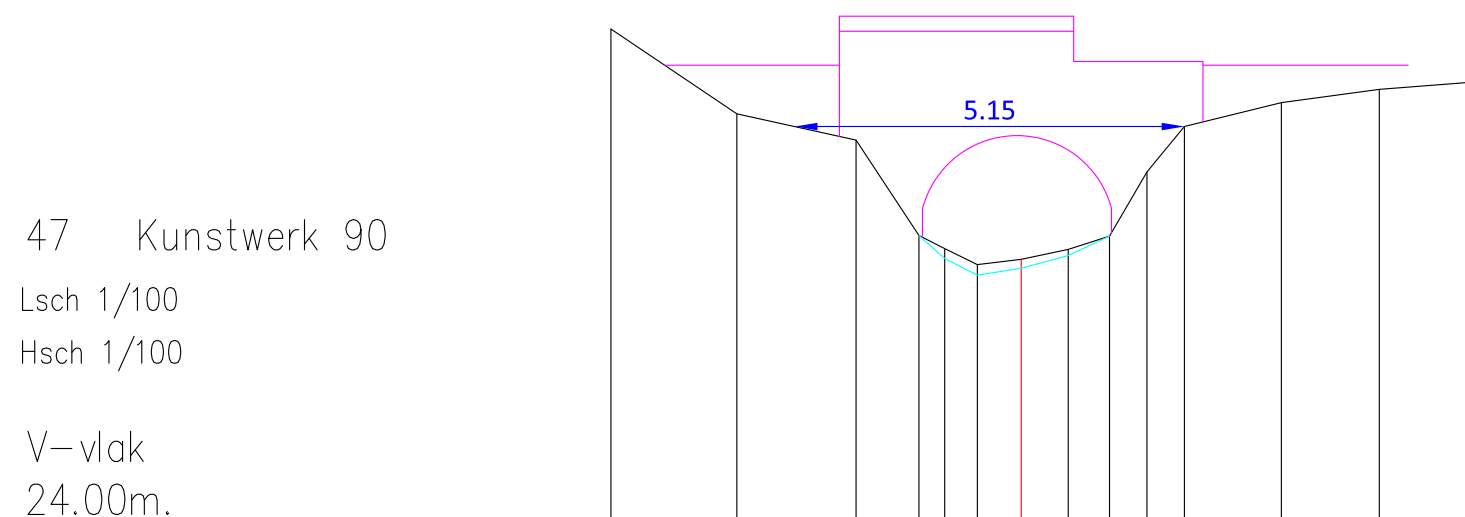

Vaste bodem	30,52	29,40	29,05	27,79	27,49	27,27	27,36	27,53	27,78	28,63	29,23	29,55	29,72	29,82
Slibbodem				27,62	27,41	27,48	27,61							
Tussenaafstand	1,67	1,58	0,83	0,34	0,43	0,58	0,62	0,55	0,49	0,50	1,28	1,30	1,28	
Samengestelde afstand	-5,43	-3,76	-2,18	-1,35	-1,01	-0,58	0,00	0,62	1,17	1,66	2,16	3,44	4,74	6,02