

OS334 NEDERAALBEEK

(VHAG: 5506)

MAARKEDAL

Dwarsprofiel_48

DWARSPROFIELPLAN

Aangeduide kruinbreedtes zijn indicatief.

Opgemeten in: 2000

Opgemeten volgens bestek: WAT/L/0099S0718X

LEGENDE




48

Lsch 1/100

Hsch 1/100

V–vlak

24.00m.

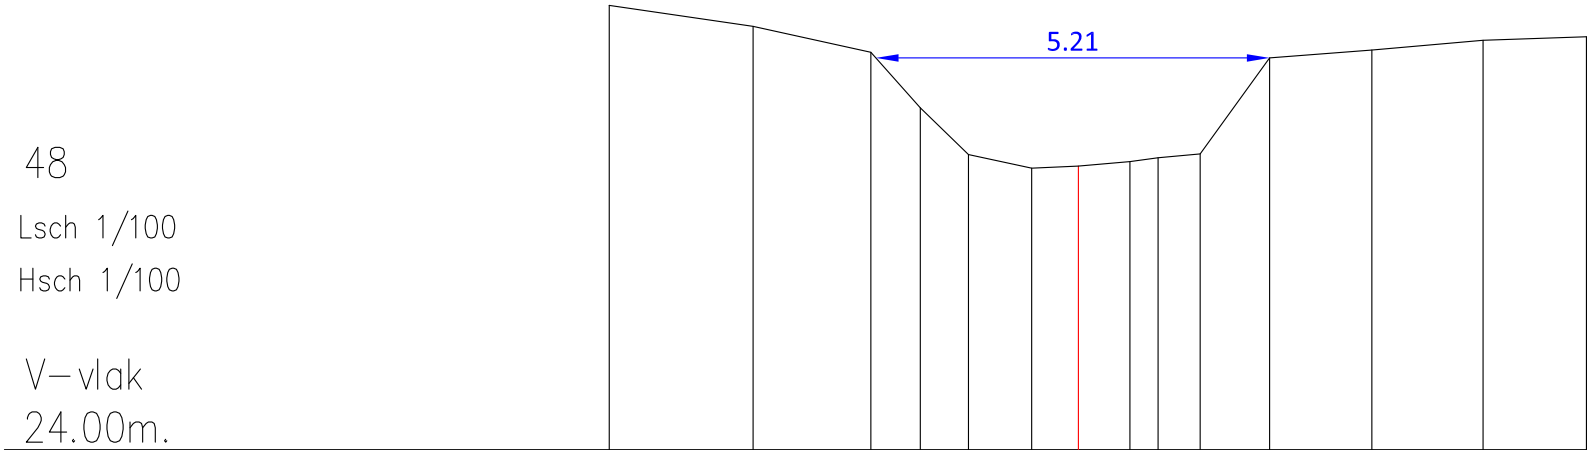

Vaste bodem	29.88	29.60	29.26	28.52	27.90	27.72	27.75	27.81	27.86	27.91	29.18	29.29	29.42	29.46
Slibbodem	Geen slib													
Tussenafstand	1.90	1.56	0.65	0.64	0.84	0.62	0.68	0.37	0.56	0.92	1.35	1.47	1.37	
Samengestelde afstand	-6.21	-4.30	-2.75	-2.09	-1.46	-0.62	0.00	0.68	1.05	1.61	2.53	3.88	5.35	6.72