

Dwarsprofiel_50


DWARSPROFIELPLAN

Aangeduide kruinbreedtes zijn indicatief.

Opgemeten in: 2000

Opgemeten volgens bestek: WAT/L/0099S0718X

LEGENDE

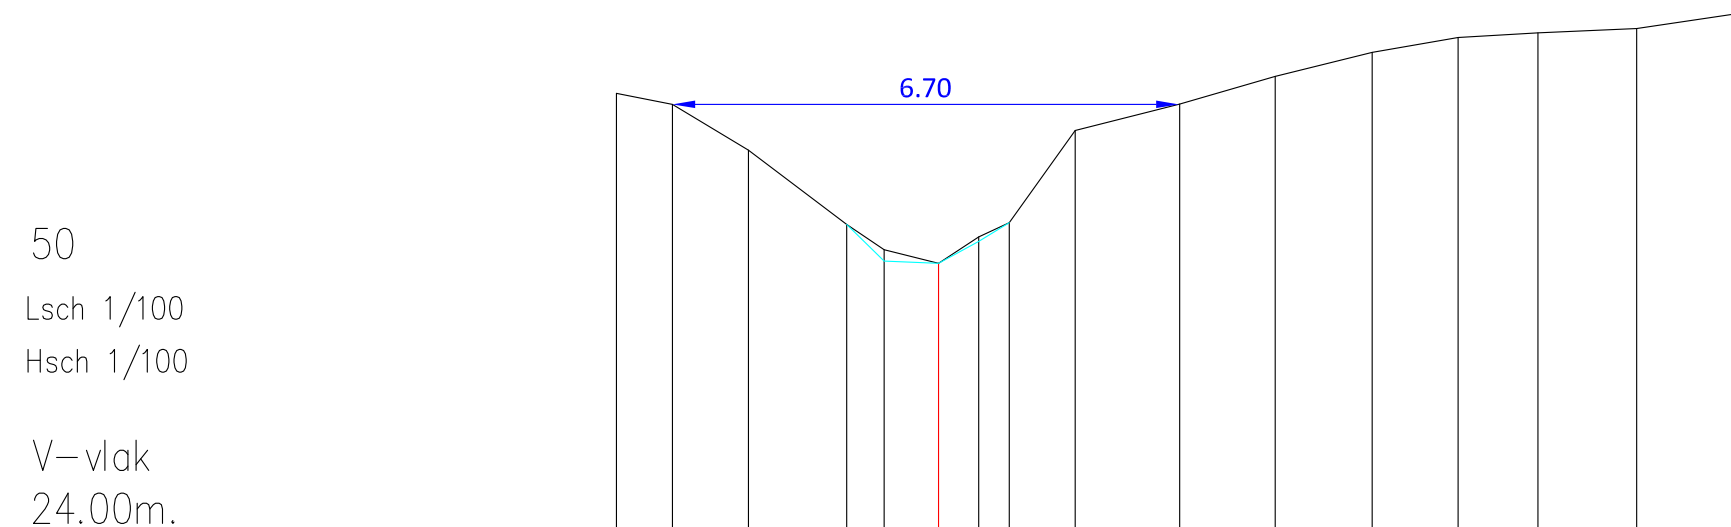

Vaste bodem	29.79	29.64	29.04	28.05	27.57	27.54	27.83	28.08	29.30	29.65	30.01	30.33	30.53	30.59	30.64	30.96
Slibbodem				27.72	27.54	27.89										
Tussenafstand	0.74	1.01	1.30	0.50	0.72	0.53	0.40	0.87	1.38	1.26	1.28	1.14	1.06	1.31	1.49	
Samengestelde afstand	-4.26	-3.52	-2.51	-1.22	-0.72	0.00	0.53	0.94	1.81	3.19	4.45	5.74	6.87	7.93	9.24	10.72