

Dwarsprofiel_5

DWARSPROFIELPLAN


Opgemeten in: 2000

Opgemeten volgens bestek: WAT/L/0099S0718X

LEGENDE

Diagram illustrating the cross-section of a road structure:

- vaste bodem** (solid ground) is shown at the top.
- slibbodem** (silt ground) is shown below the solid ground.
- kunstwerk** (structure) is shown at the bottom.
- The **kruinbreedte (m)** (crown width in meters) is indicated by a horizontal line with a double-headed arrow, labeled **0.00**.
- The **as dwarsprofiel** (sill cross-section) is indicated by a vertical line.

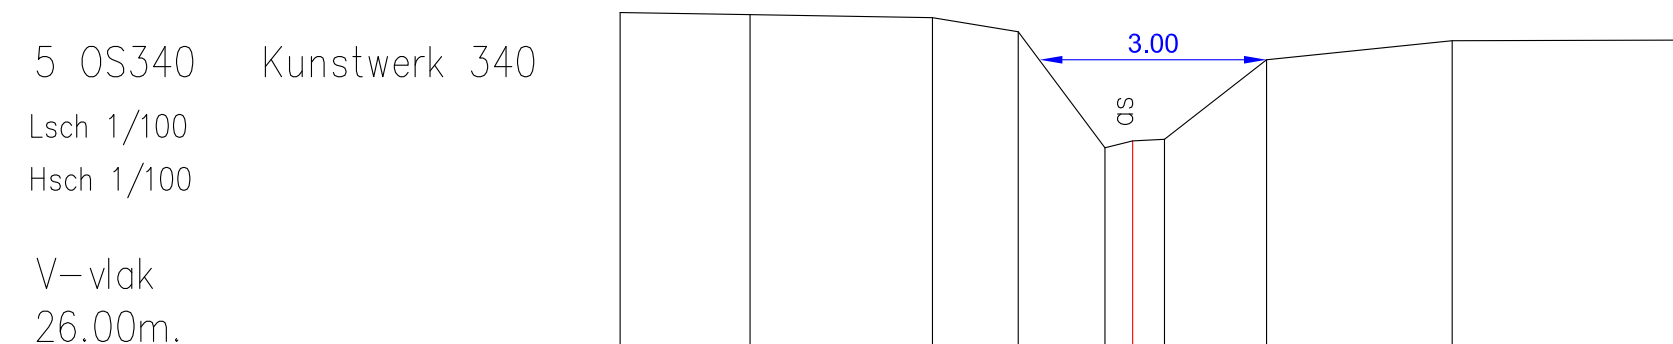

Vaste Bodem	30.45	30.42	30.38	30.20	28.66	28.75	28.77	29.83	30.08	30.08
Slibbodem		Geen slib								
Tussenafstand		1.72	2.41	1.13	1.15	0.37	0.42	1.35	2.45	3.24
Samengestelde afstand	-6.78	-5.06	-2.65	-1.52	-0.37	0.00	0.42	1.77	4.23	5.00