

W.3. KASTERBEEK

(VHAG: 5040)

ANZEGEM (W-VL)

Dwarsprofiel_102

DWARSPROFIELPLAN

Kruinbreedtes zijn indicatief.

Opgemeten in: 2017

Opgemeten volgens bestek: TO 2016-01

LEGENDE

Afsluiting weide

Afsluiting haag

Voet-/fietspad

Weg

Vaste bodem

Slibbodem

Kruinbreedte

0.00

Kunstwerk

beton

metselwerk

Rand begroeiing


T.A.W. hoogte

DWARSPROFIEL 102

Km 3778.86m
Hsch 1/100
Lsch 1/100
Vvlak 31.00T.A.W.
Jaartal opmeting: 2017

HOOGTEPEIL	34.33	34.34	34.33	34.34	34.21	34.21	33.82	32.84	32.58	32.79	33.64	33.98	34.05	34.04	34.14	34.16	34.18
SLIB								32.84	32.66	32.79	33.64	33.98	34.05				
TUSSENAFSTAND	3.69	3.47	3.13	3.99	4.04	1.03	0.97	1.50	0.52	0.34	1.05	0.70	0.25	3.41	1.89	1.57	6.74
KUMULAFSTAND	-18.81	-15.34	-12.21	-8.22	-4.18	-3.15	-2.02	-0.52	-0.08	0.42	1.47	2.17	2.42	5.83	7.72	9.29	16.03

KNW 29 stroomafwaarts

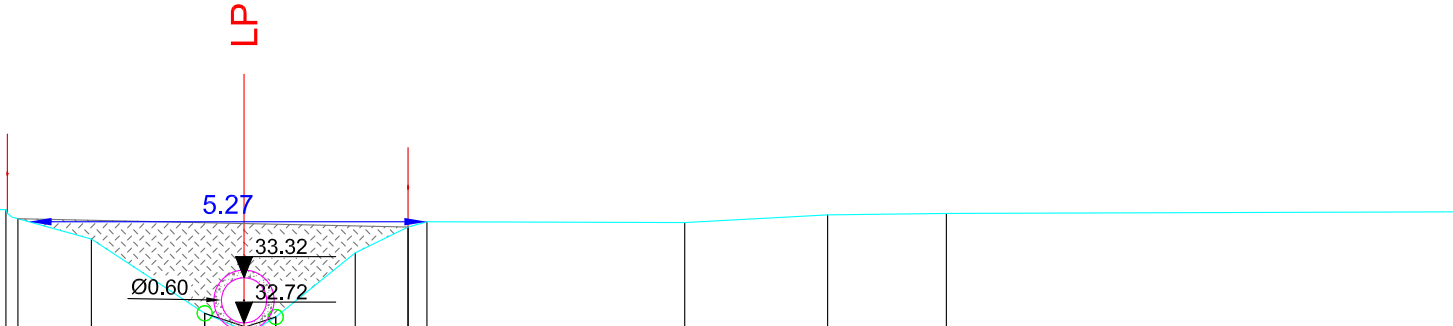

The diagram illustrates a cross-section of a waterway. A central pile, labeled 'LP' in red, is positioned in the middle of the channel. The channel's bed is shown with a hatched pattern, and the water level is indicated by a blue line. Key elevation points are marked: 5.27 at the top of the pile, 33.32 at the water level, and 32.72 at the base of the pile. A circular pile with a diameter of Ø0.60 is also shown. The channel's width is 0.00 at the base. The diagram is part of a larger plan view showing the channel's alignment and cross-sections at various points.