


DP14  
Lsch 1/100  
Hsch 1/100  
  
V-vlak  
2.00m.

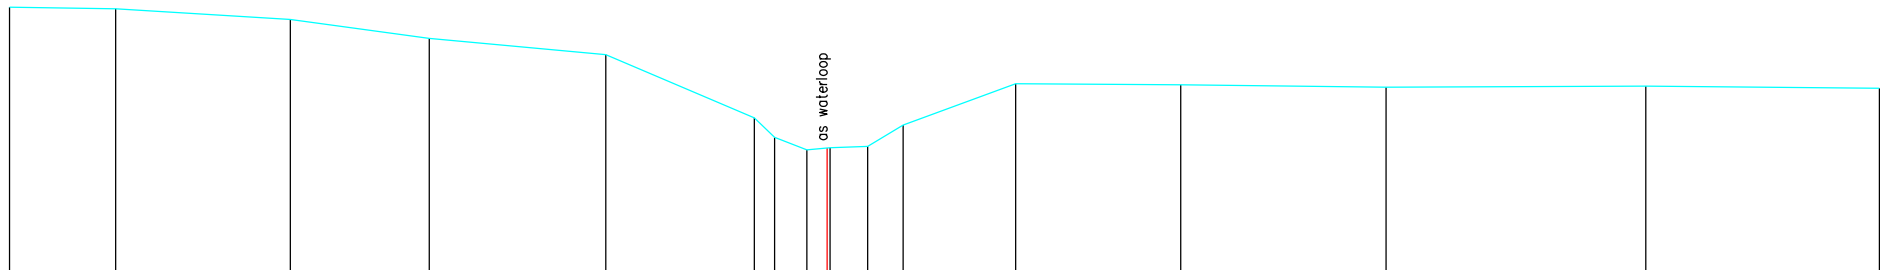

|               |      |      |      |      |      |      |      |      |      |      |      |      |      |      |      |      |
|---------------|------|------|------|------|------|------|------|------|------|------|------|------|------|------|------|------|
| Terreinhoogte | 8.98 | 8.93 | 8.65 | 8.15 | 7.72 | 6.05 | 5.53 | 5.20 | 5.00 | 5.29 | 5.65 | 6.55 | 6.92 | 6.89 | 6.88 | 6.83 |
| Tussenafstand | 2.81 | 4.62 | 3.68 | 4.67 | 3.93 | 0.54 | 0.86 | 0.53 | 1.00 | 0.94 | 2.98 | 4.37 | 5.43 | 6.88 | 6.19 |      |