


DP16
Lsch 1/100
Hsch 1/100

V-vlak
2.00m.

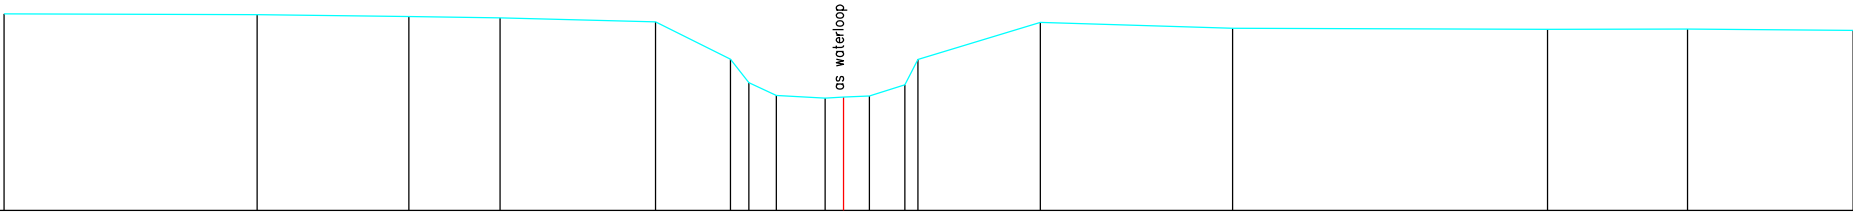

Terreinhoogte	7.32	7.29	7.25	7.21	7.10	6.09	5.45	5.11	5.04	5.06	5.10	5.40	6.08	7.09	6.93	6.90	6.87
Tussenafstand	6.85	4.11	2.46	4.21	2.02	0.50	0.74	1.32	0.50	0.70	0.96	0.35	3.31	5.21	8.53	3.79	4.48