


DP18
Lsch 1/100
Hsch 1/100

V-vlak
2.00m.

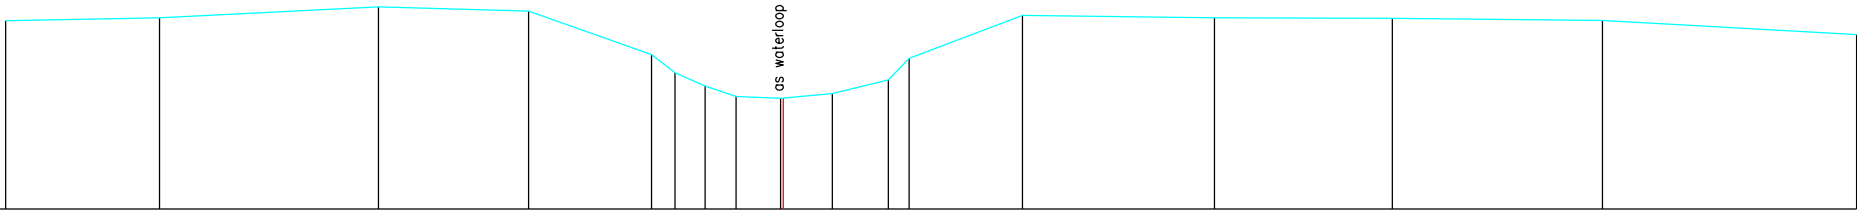

Terreinhoogte	7.06	7.15	7.44	7.32	6.16	5.67	5.31	5.03	4.97	4.98	5.10	5.47	6.05	7.21	7.14	7.13	7.07	6.69
Tussenafstand	4.14	5.89	4.04	3.31	0.63	0.81	0.84	1.20	0.46	1.33	1.50	0.56	3.05	5.17	4.79	5.66	6.84	