


DP22
Lsch 1/100
Hsch 1/100

V-vlak
2.00m.

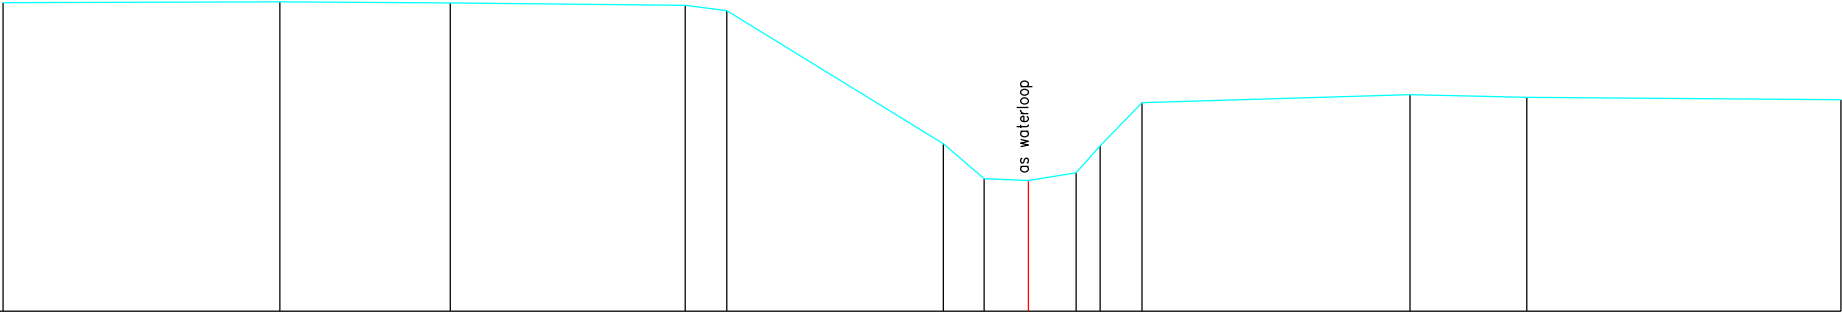

Terreinhoogte	9.73	9.75	9.72	9.66	9.53	6.19	5.32	5.27	5.47	6.14	7.22	7.43	7.36	7.30
Tussenafstand	6.94	4.26	5.89	1.05	5.42	1.02	1.11	1.19	0.61	1.04	6.72	2.93	7.87	