


DP23
Lsch 1/100
Hsch 1/100

V-vlak
2.00m.

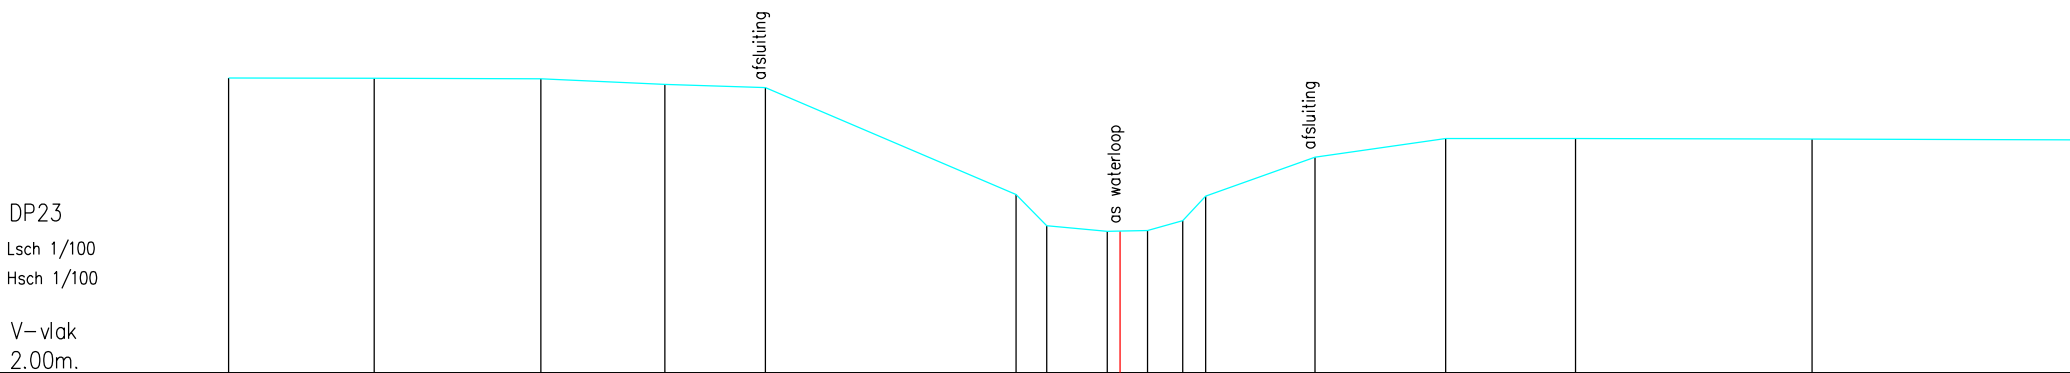

Terreinhoogte	8.99	8.98	8.98	8.84	8.77		6.23	5.49	5.36	5.36	5.37	5.61	6.19		7.11		7.56		7.56			7.55		7.52
Tussenafstand	3.46		3.95	2.95	2.38		5.95	0.73	1.44	0.31	0.65	0.84	0.54	2.59		3.11		3.08			5.61			6.24