


DP24
Lsch 1/100
Hsch 1/100

V-vlak
2.00m.

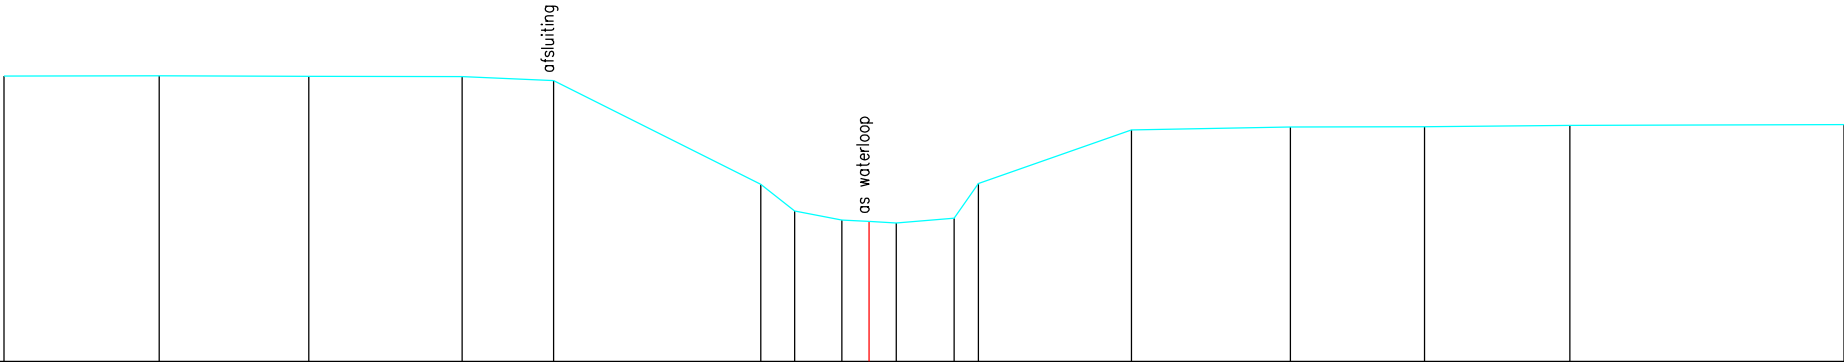

Terreinhoogte	8.82	8.82	8.81	8.81	8.71	6.23	5.59	5.38	5.34	5.30	5.42	6.25	7.53	7.60	7.61	7.64	7.66
Tussenafstand	3.70	3.57	3.66	2.19	4.94	0.81	1.12	0.65	0.65	1.38	0.58	3.66	3.80	3.20	3.47	6.55	