


DP29
Lsch 1/100
Hsch 1/100

V-vlak
2.00m.

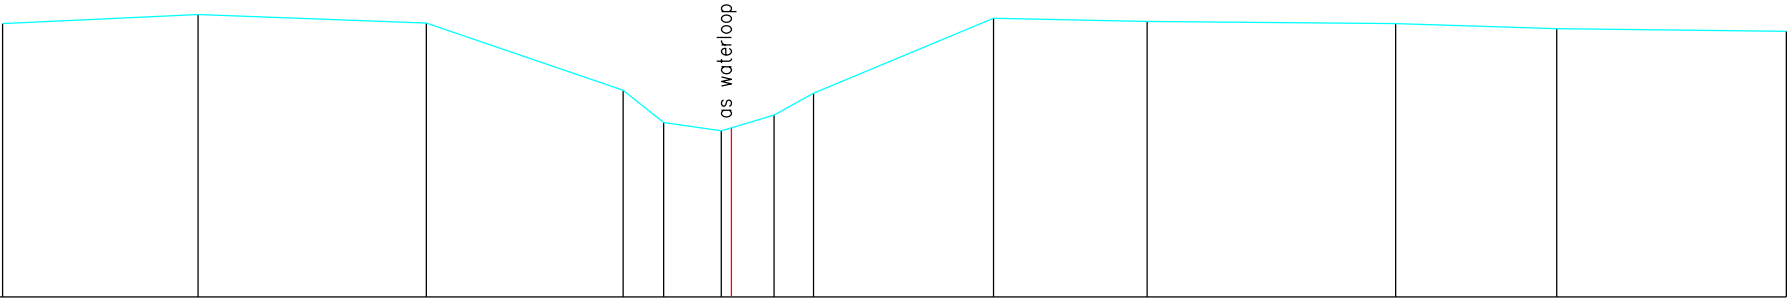

Terreinhoogte	7.54	7.73	7.55	6.19	5.54	5.37	5.43	5.69	6.13	7.65	7.58	7.54	7.44	7.38
Tussenafstand	3.96	4.63	3.99	0.82	1.16	0.21	0.87	0.80	3.65	3.11	5.04	3.27	4.66	