


DP30
Lsch 1/100
Hsch 1/100

V-vlak
2.00m.

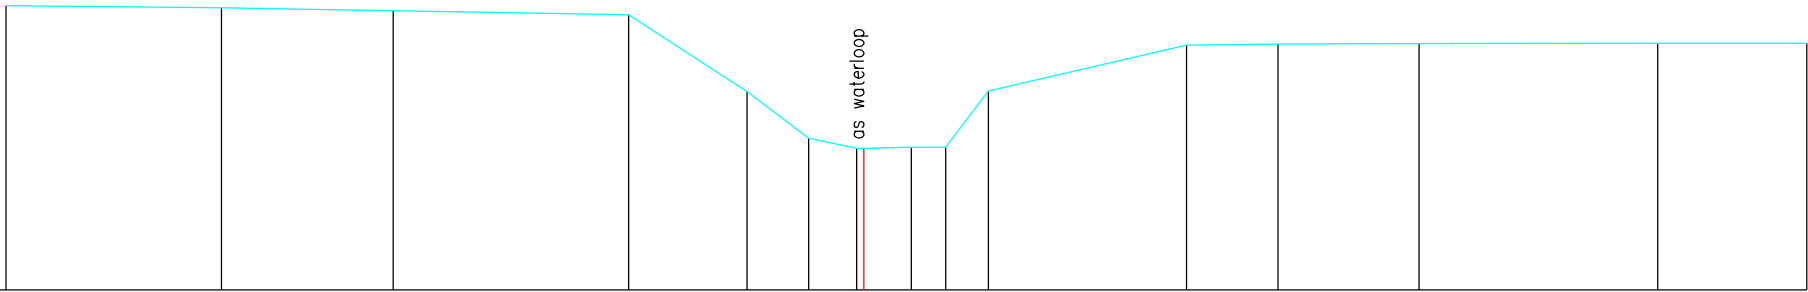

Terreinhoogte	7.97	7.92	7.86	7.78	6.17	5.19	4.97	4.98	5.00	5.00	6.18	7.14	7.17	7.18	7.18	7.18
Tussenafstand	4.53	3.61	4.95	2.49	1.29	1.01	0.15	1.00	0.72	0.90	4.16	1.93	2.96	5.02	3.13	