


DP31
Lsch 1/100
Hsch 1/100

V-vlak
2.00m.

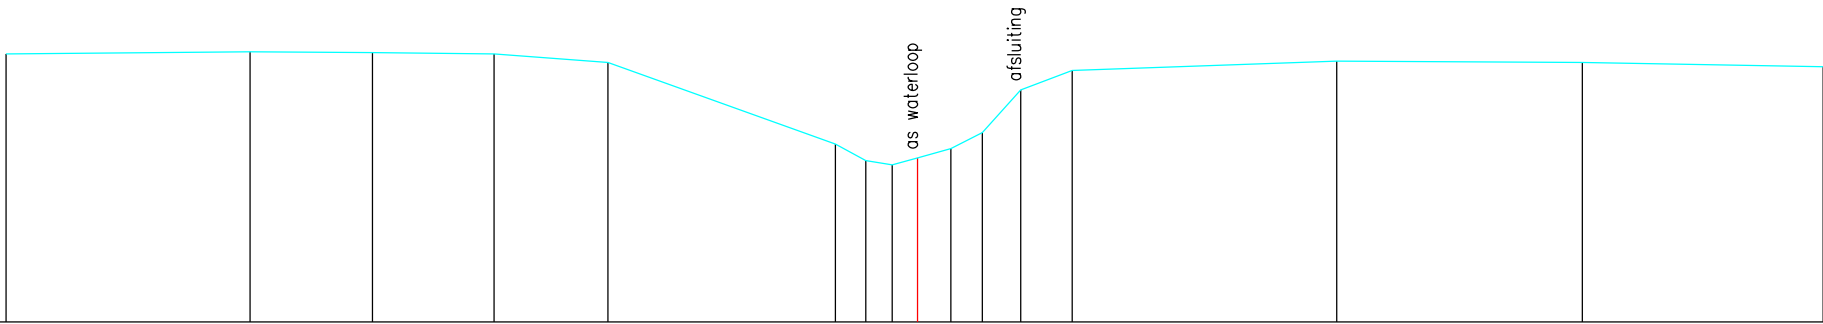

Terreinhoogte	7.86	7.91	7.89	7.86	7.68	5.89	5.53	5.44	5.59	5.79	6.14	7.08	7.50	7.71	7.68	7.59
Tussenafstand	5.34	2.68	2.66	2.49	4.98	0.66	0.58	0.55	0.73	0.69	0.84	1.13	5.78	5.38	5.27	