


DP34
Lsch 1/100
Hsch 1/100

V-vlak
2.00m.

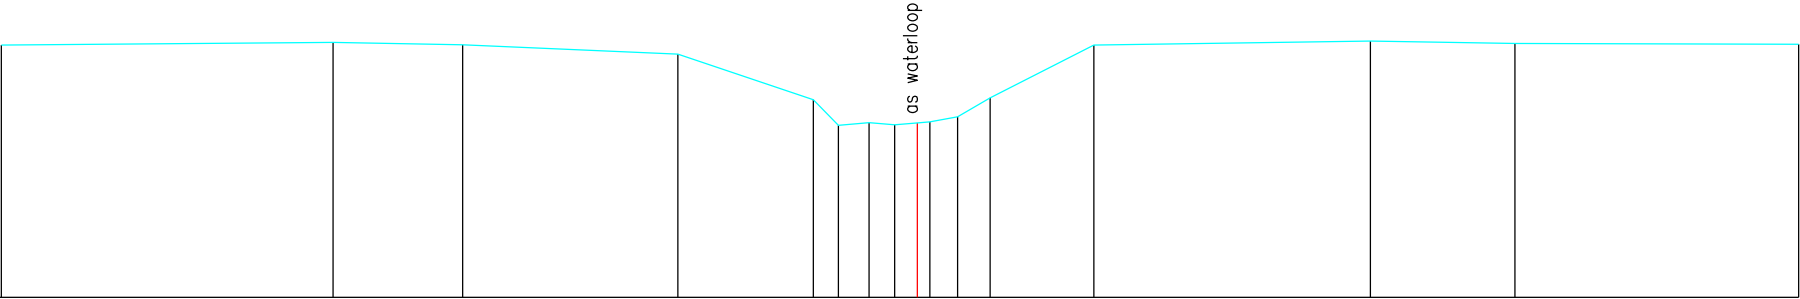

Terreinhoogte	7.28	7.34	7.29	7.09	6.14	5.60	5.66	5.61	5.65	5.67	5.78	6.18	7.28	7.37	7.32	7.30
Tussenafstand	6.94	2.71	4.51	2.84	0.52	0.65	0.53	0.48	0.26	0.59	0.68	2.17	5.79	3.02	5.94	