


DP37
Lsch 1/100
Hsch 1/100

V-vlak
2.00m.

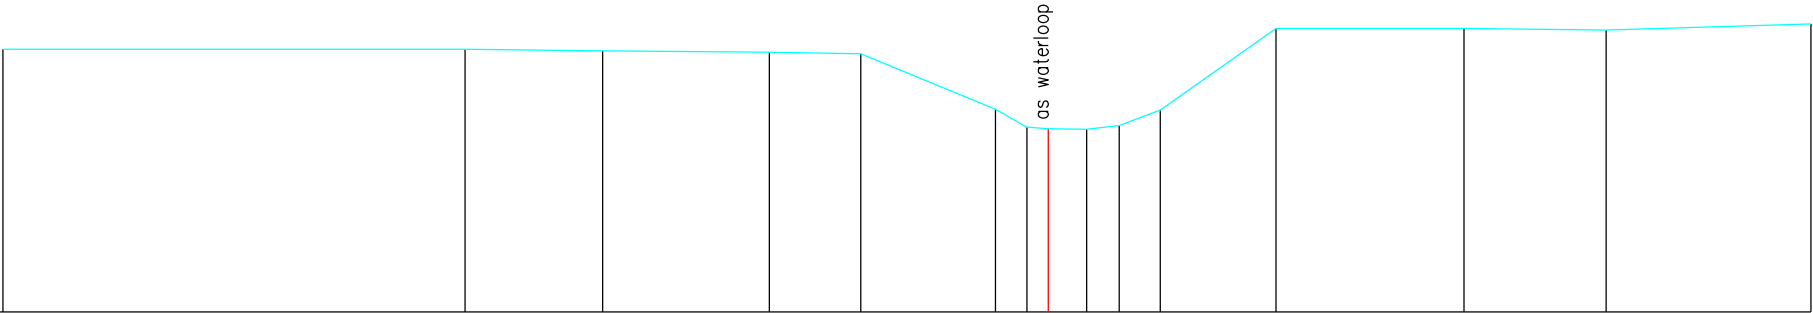

Terreinhoogte	7.29	7.29	7.26	7.23	7.20	6.08	5.72	5.69	5.68	5.76	6.07	7.71	7.71	7.68	7.80
Tussenafstand	9.31	2.77	3.35	1.84	2.71	0.64	0.43	0.77	0.65	0.83	2.33	3.78	2.86	4.13	