


DP39
Lsch 1/100
Hsch 1/100

V-vlak
2.00m.

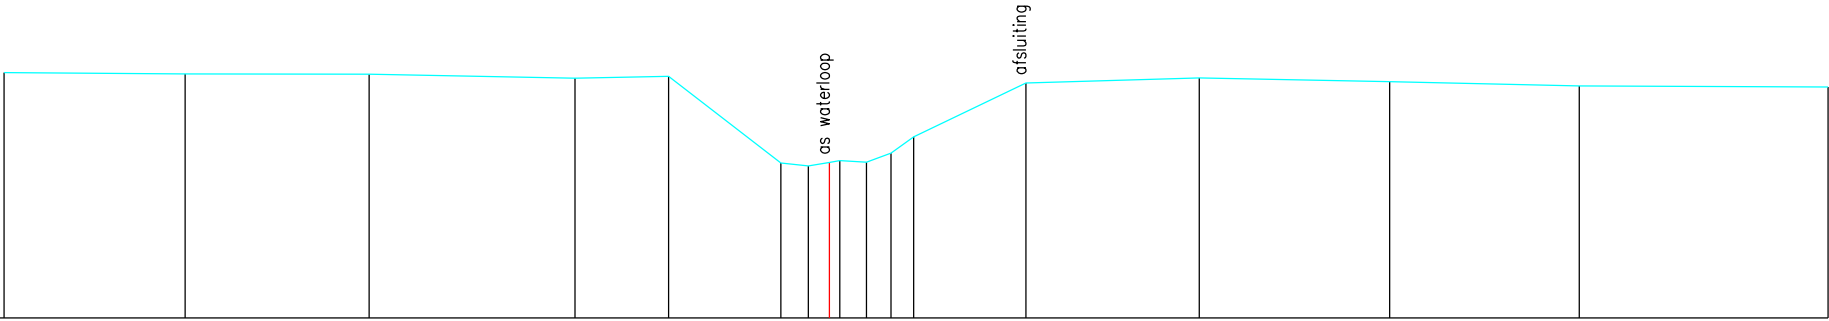

Terreinhoogte	7.65	7.61	7.61	7.52	7.56	5.57	5.50	5.58	5.62	5.58	5.79	6.17	7.40	7.52	7.44	7.34	7.31
Tussenaafstand	4.16	4.24	4.74	2.15	2.58	0.63	0.24	0.48	0.61	0.56	0.52	2.59	3.99	4.38	4.36	5.72	