


DP40
Lsch 1/100
Hsch 1/100

V-vlak
2.00m.

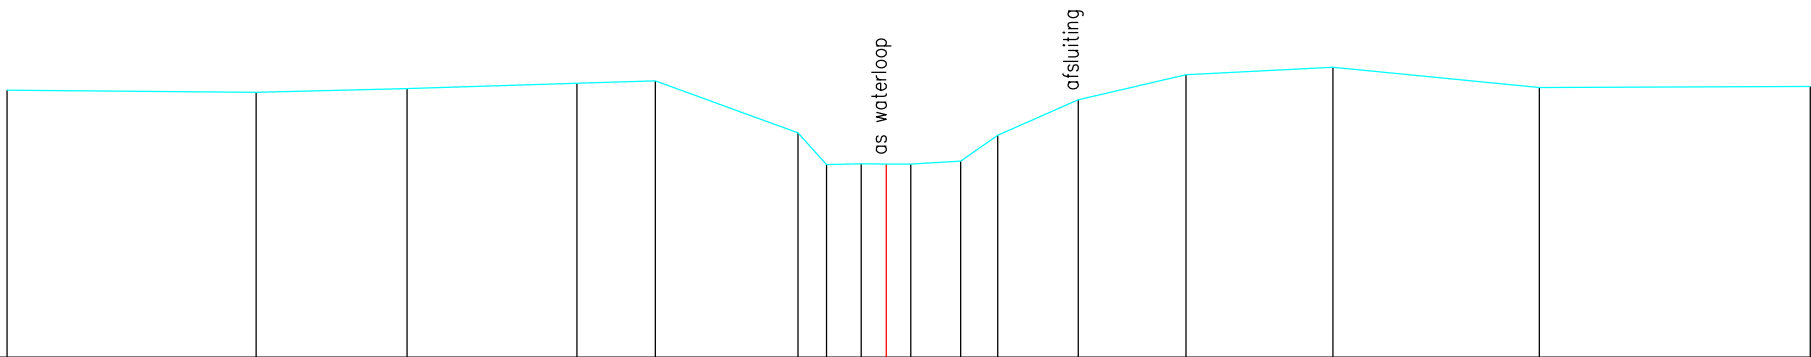

Terreinhoogte	7.33	7.28	7.36	7.46	7.51	6.47	5.84	5.86	5.85	5.85	5.91	6.43	7.14	7.63	7.78	7.38	7.40
Tussenafstand	4.97	3.01	3.39	1.57	2.85	0.57	0.69	0.50	0.49	1.00	0.74	1.61	2.15	2.93	4.12	5.40	