


DP41
Lsch 1/100
Hsch 1/100

V-vlak
2.00m.

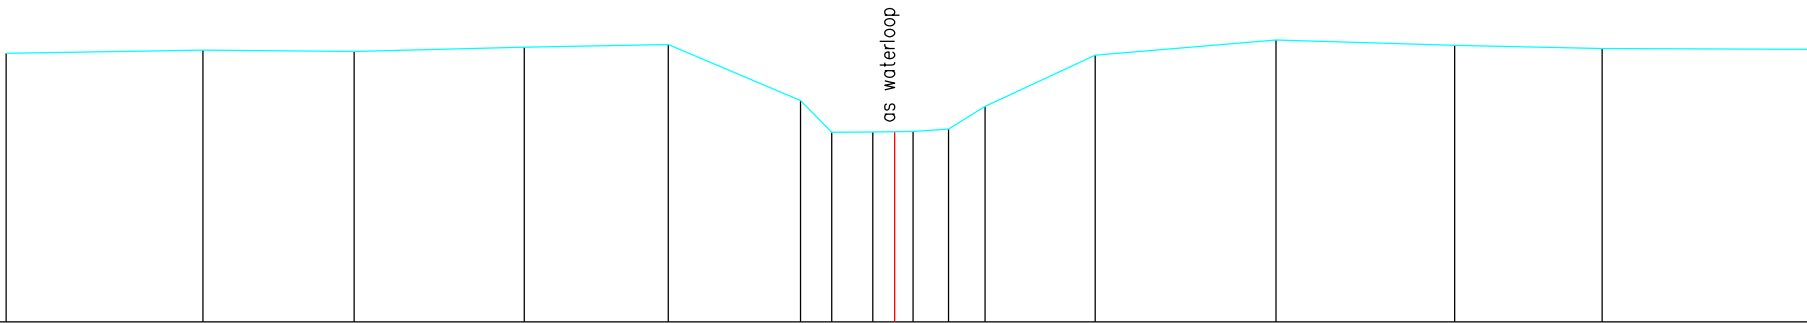

Terreinhoogte	7.42	7.49	7.46	7.55	7.60	6.47	5.83	5.83	5.84	5.85	5.90	6.35	7.39	7.69	7.59	7.52	7.50
Tussenafstand		3.98	3.06	3.44	2.91	2.68	0.63	0.83	0.44	0.37	0.71	0.74	2.23	3.66	3.61	2.98	4.21