


DP43
Lsch 1/100
Hsch 1/100

V-vlak
2.00m.

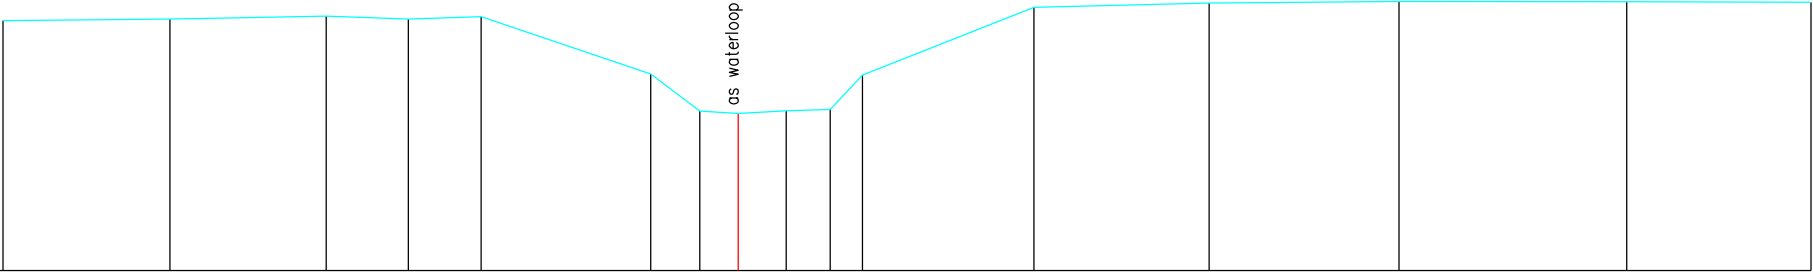

Terreinhoogte	7.68	7.72	7.79	7.72	7.78	6.47	5.63	5.57	5.64	5.67	6.45	7.99	8.09	8.12	8.12	8.10
Tussenafstand	3.80	3.55	1.87	1.66	3.86	1.11	0.88	1.09	1.00	0.73	3.90	3.99	4.32	5.18	4.20	