


DP45
Lsch 1/100
Hsch 1/100

V-vlak
2.00m.

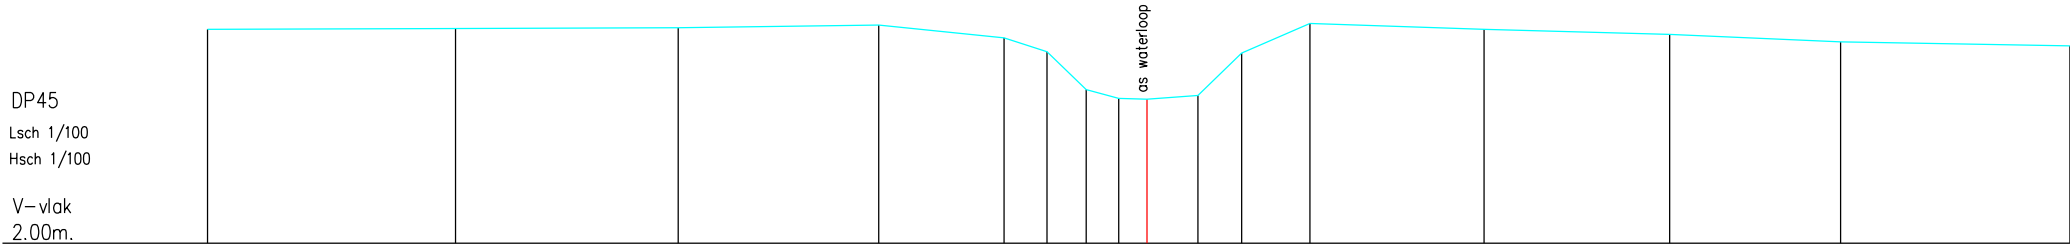

Terreinhoogte	7.68	7.70	7.72	7.80	7.45	7.09	6.08	5.85	5.82	5.93	7.05	7.84	7.68	7.55	7.35	7.24
Tussenafstand	6.58	5.92	5.32	3.33	1.14	1.04	0.86	0.75	1.35	1.16	1.81	4.62	4.92	4.54	6.09	